

3 WALL SECTION - AT BRICK EXTERIOR WALL
3/8" = 1'-0"

2 WALL SECTION - AT STOREFRONT ENTRY
3/8" = 1'-0"

1 WALL SECTION - AT EFIS EXTERIOR WALL
3/8" = 1'-0"

06.03.15 - FOR PERMIT

Date: June 3, 2016

Revisions:

Project:


16 Middle Street
Portland, Maine

Consultant:

ARCHETYPE architects
48 Union Wharf Portland, Maine 04101
(207) 772-0022 ARCHETYPE@ARCHETYPEPA.COM

Prepared For:

16 Middle Street
Associates, LLC

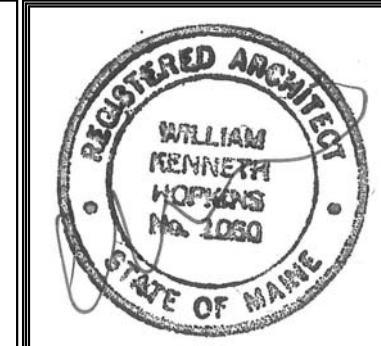

Scale: 3/8" = 1'-0"

Wall Sections

A3.22