



Prepared For:
16 Middle Street
Associates, LLC
Address
City, State

Consultant:
ARCHETYPE
architects
48 Union Wharf Portland, Maine 04101
(207) 772-0022 ARCHETYPE@ARCHETYPEPA.COM

Project:
16 Middle Street
Portland, Maine

Revisions:
Date: June 3, 2016
Scale: 1/8" = 1'-0"
RCP - First Floor

A7.01



LIGHTING SPEC:

C - BEGA US : 4 3/8" X 7 1/2" X 4 3/8"
WEDGE WALL MOUNT, FULLY SHIELDED

D - EATON-PORTFOLIO : PORTFOLIO 4 INCH,
60 DEGREE

DDW - EATON-PORTFOLIO : PORTFOLIO 4 INCH,
50 DEGREE CUTOFF RECESSED SING
WALL WASH

WW-0 - BEGA US : 2 3/8" X 2 1/4" X 5 1/2" LED WALL
LUMINAIRE FROSTED LENS

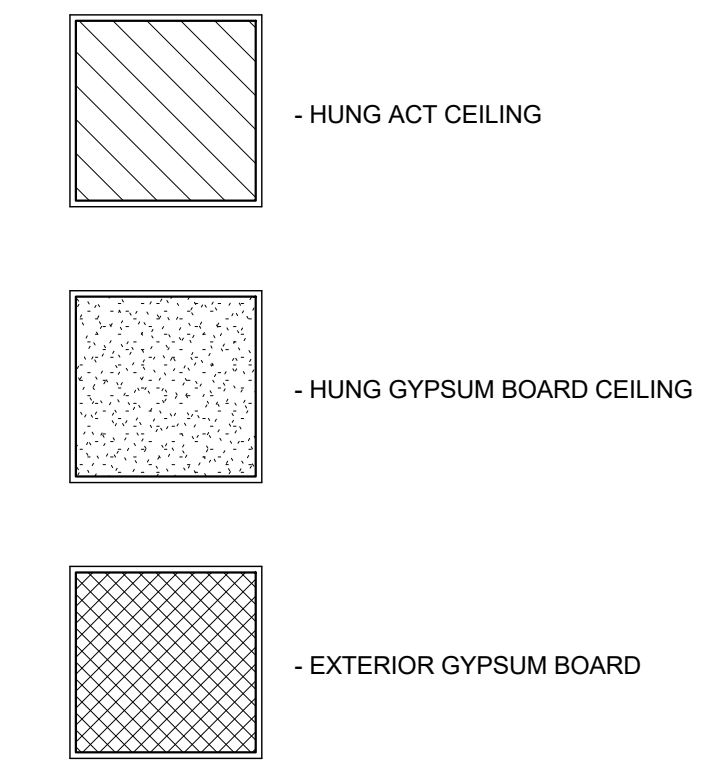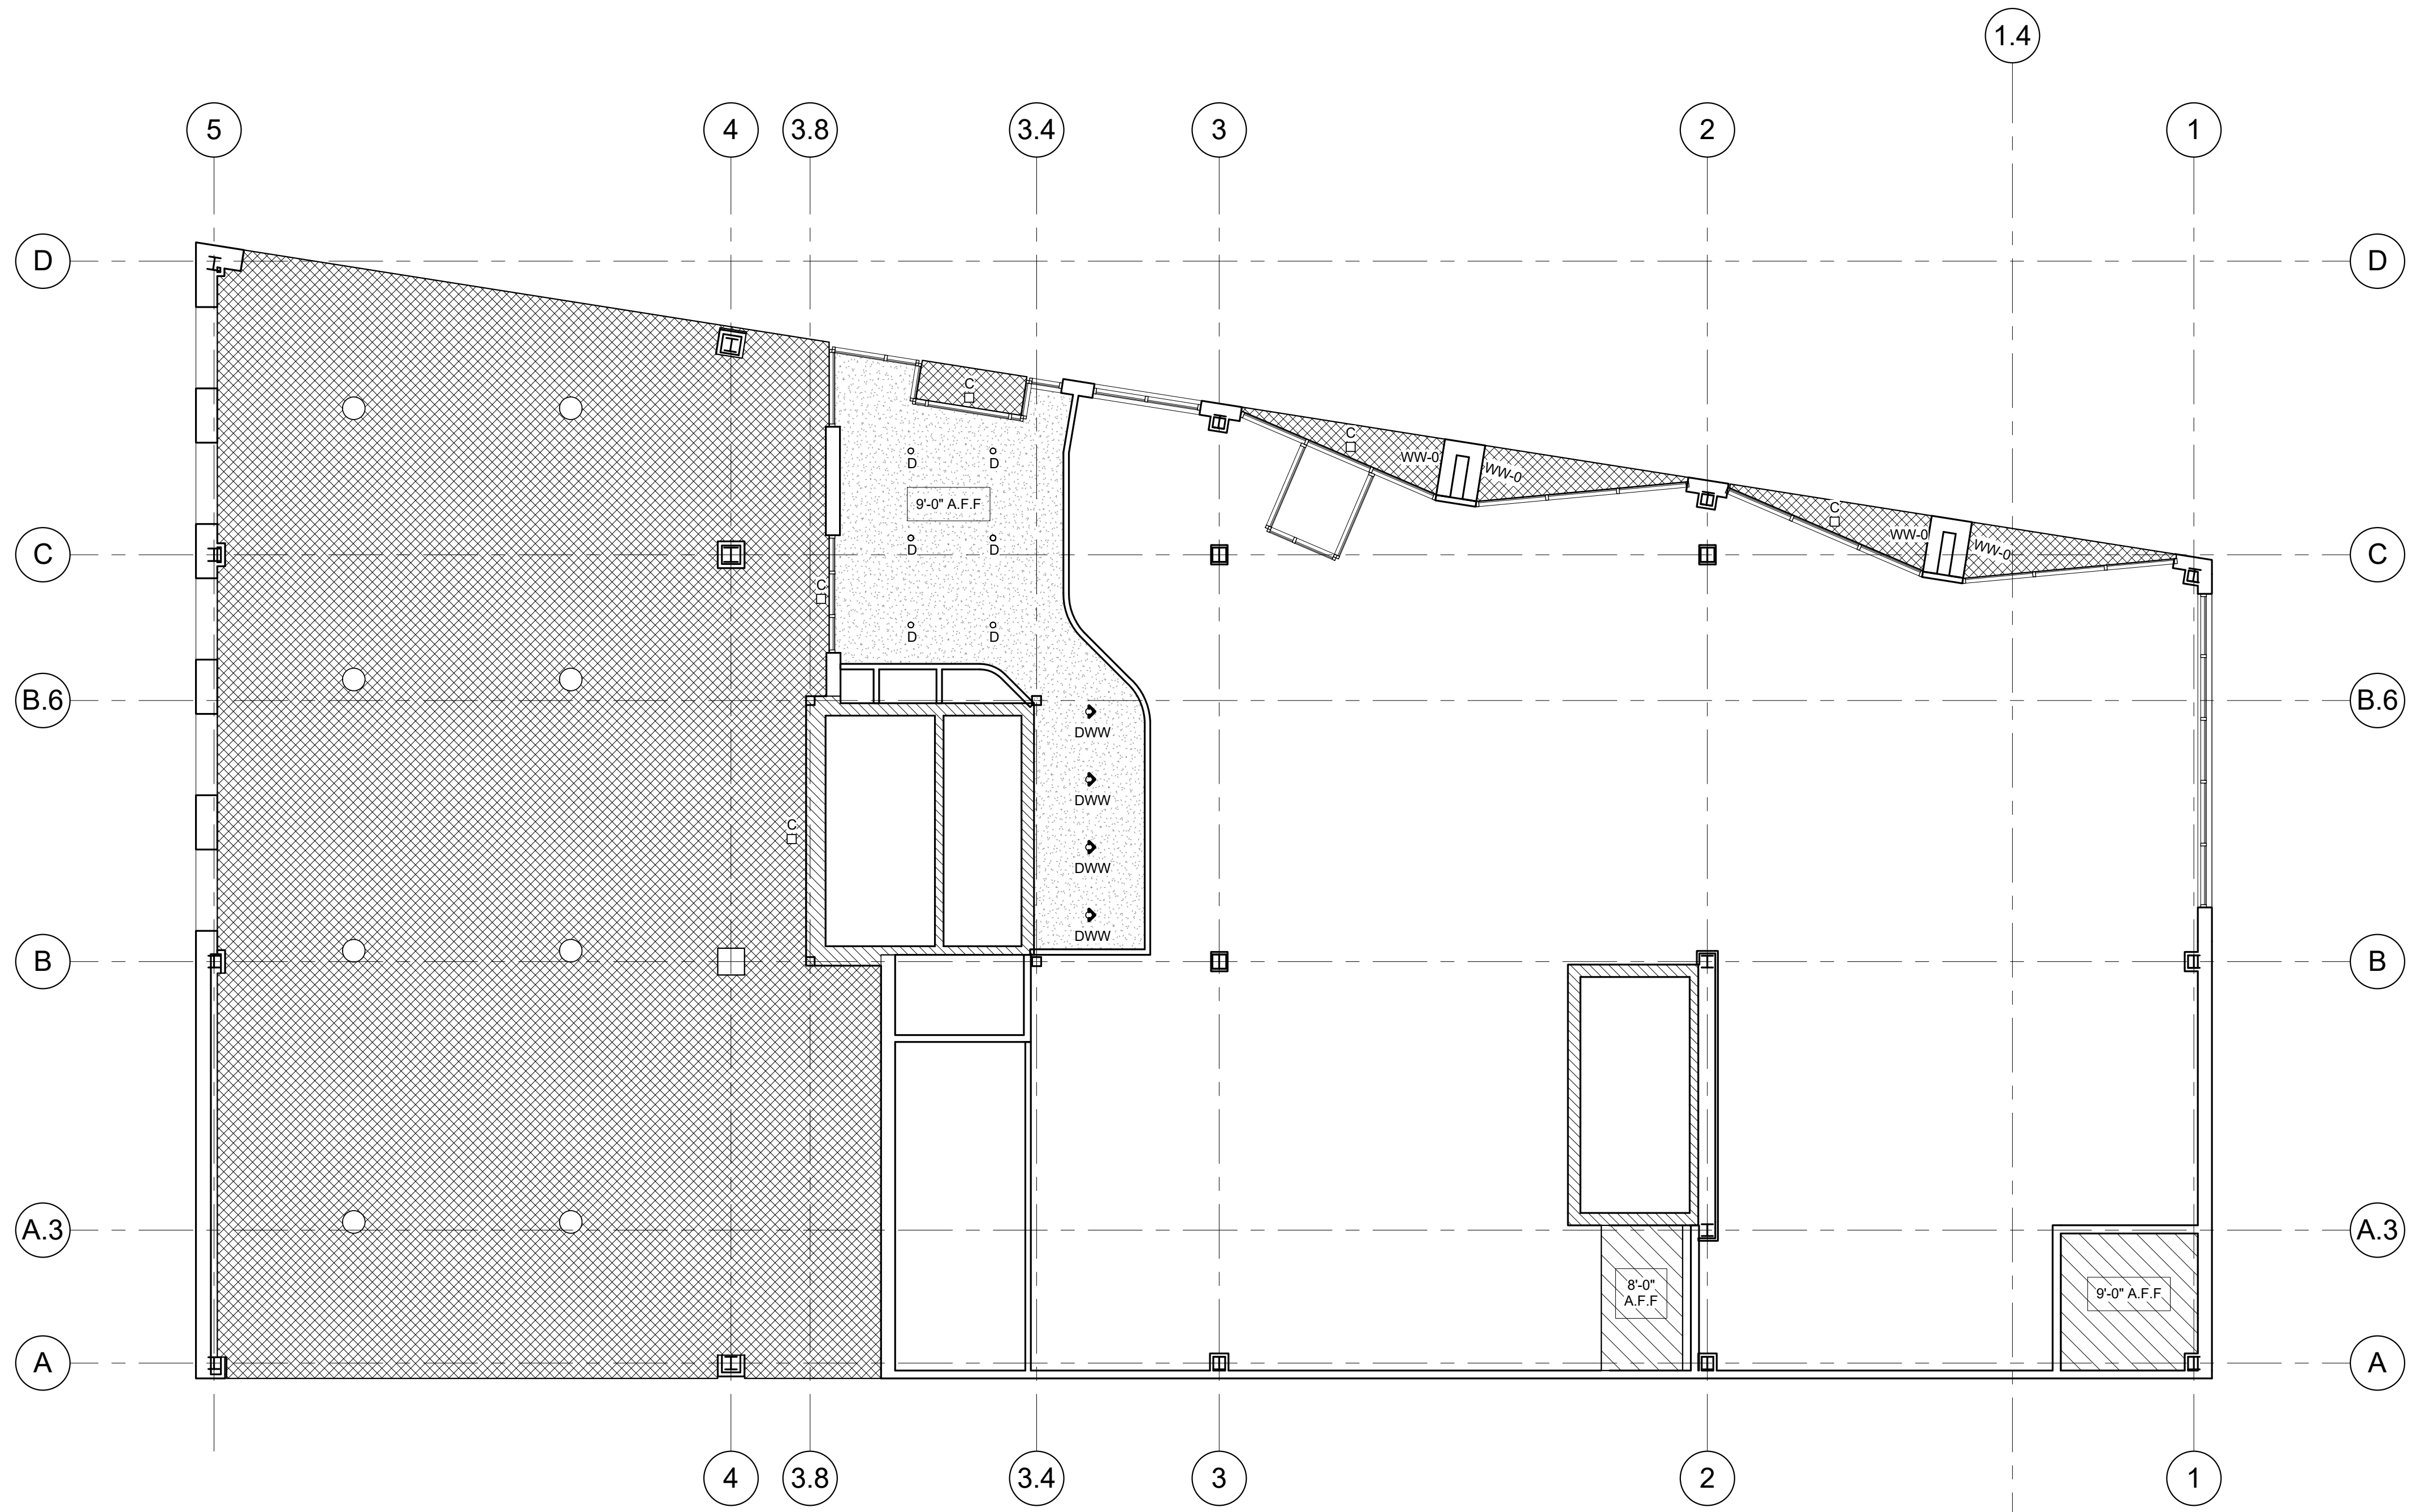

1 | 1ST FLOOR - LOBBY
1/8" = 1'-0"