



FLOOR CONSTRUCTION:
 3 1/4" LIGHT WEIGHT CONCRETE OVER 2" - 10 GA.
 (F_y = 40 ksi) GALV. COMPOSITE METAL DECK.
 REINFORCE W 6x6-W2.9xW2.9 W.A.F. (TOTAL T = 5 1/4")
 TOP OF CONCRETE EL. 52'-3 3/16"
 TOP OF STEEL EL. -5 1/4" BELOW T.O.C. EL. (U.N.O.)

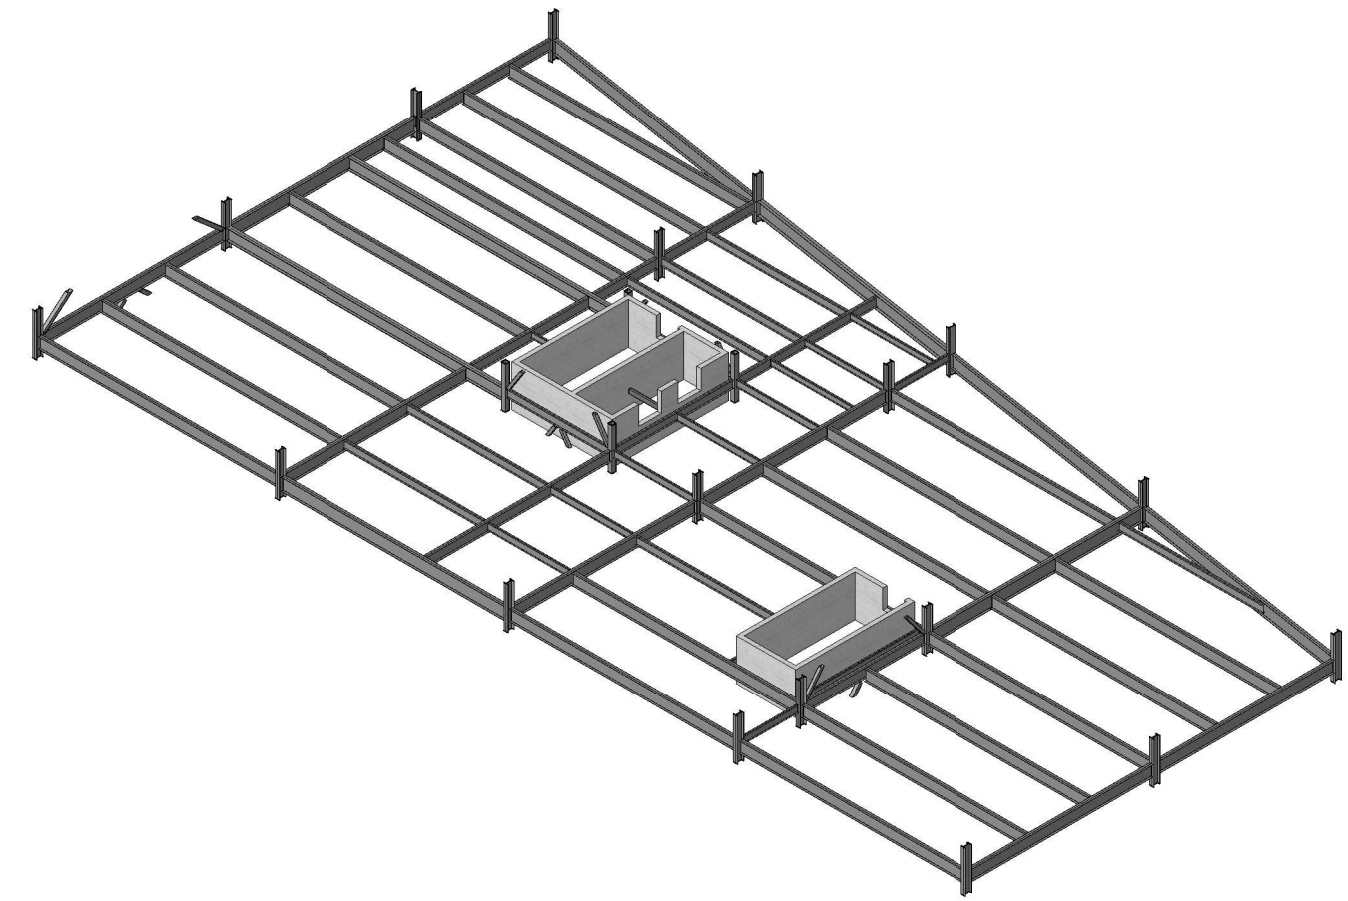

1 3rd FLOOR FRAMING PLAN
 1/8" = 1'-0"

NOTES:
 1. FOR ADDITIONAL NOTES AND INFORMATION
 SEE DRAWING S1.02.

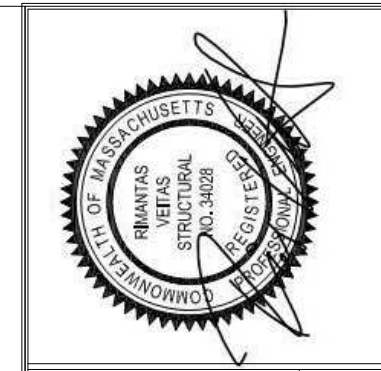

Prepared For:
BATEMAN PARTNERS, LLC
 P.O. BOX 7486
 Portland, ME 04112

Consulting Engineer:
VEITAS VEITAS
 engineers
 638 Granite Street, Suite 101
 Braintree, Massachusetts 02194
 TEL: (781) 866-8800 FAX: (781) 866-2005

Architect:
ARCHETYPE
 architects
 48 Union Wharf Portland, Maine 04101
 (207) 772-6022 Fax (207) 772-4056

Project:
16 MIDDLE STREET
 MIDDLE STREET
 PORTLAND, MAINE

Revisions:
 01/15/16 ISSUED FOR FDN. PERMIT
 06/03/16 ISSUED FOR BUILDING PERMIT

Date: 01/15/16
 Scale:
3rd FLOOR FRAMING PLAN

S1.03