

Prepared For:
BATEMAN PARTNERS, LLC
 P.O. BOX 7486
 Portland, ME 04112

Consulting Engineer:
VEITAS M. VEITAS
 engineers
 68 Granite Street, Suite 101
 Business: 2008 (02/14)
 Tel: (207) 772-4056 Fax: (207) 772-4056


Architect:
ARCHETYPE
 architects
 48 Union Wharf Portland, Maine 04101
 (207) 772-6022 Fax (207) 772-4056

Project:
16 MIDDLE STREET
 MIDDLE STREET
 PORTLAND, MAINE

Revisions:
 01/15/16 ISSUED FOR FDN. PERMIT
 06/03/16 ISSUED FOR BUILDING PERMIT
 06/14/16 ISSUED FOR CONSTRUCTION
 07/17/16 ISSUED FOR ADDENDUM #1

Date: **01/15/16**
 Scale:
GRADE BEAM ELEVATIONS

S4.03

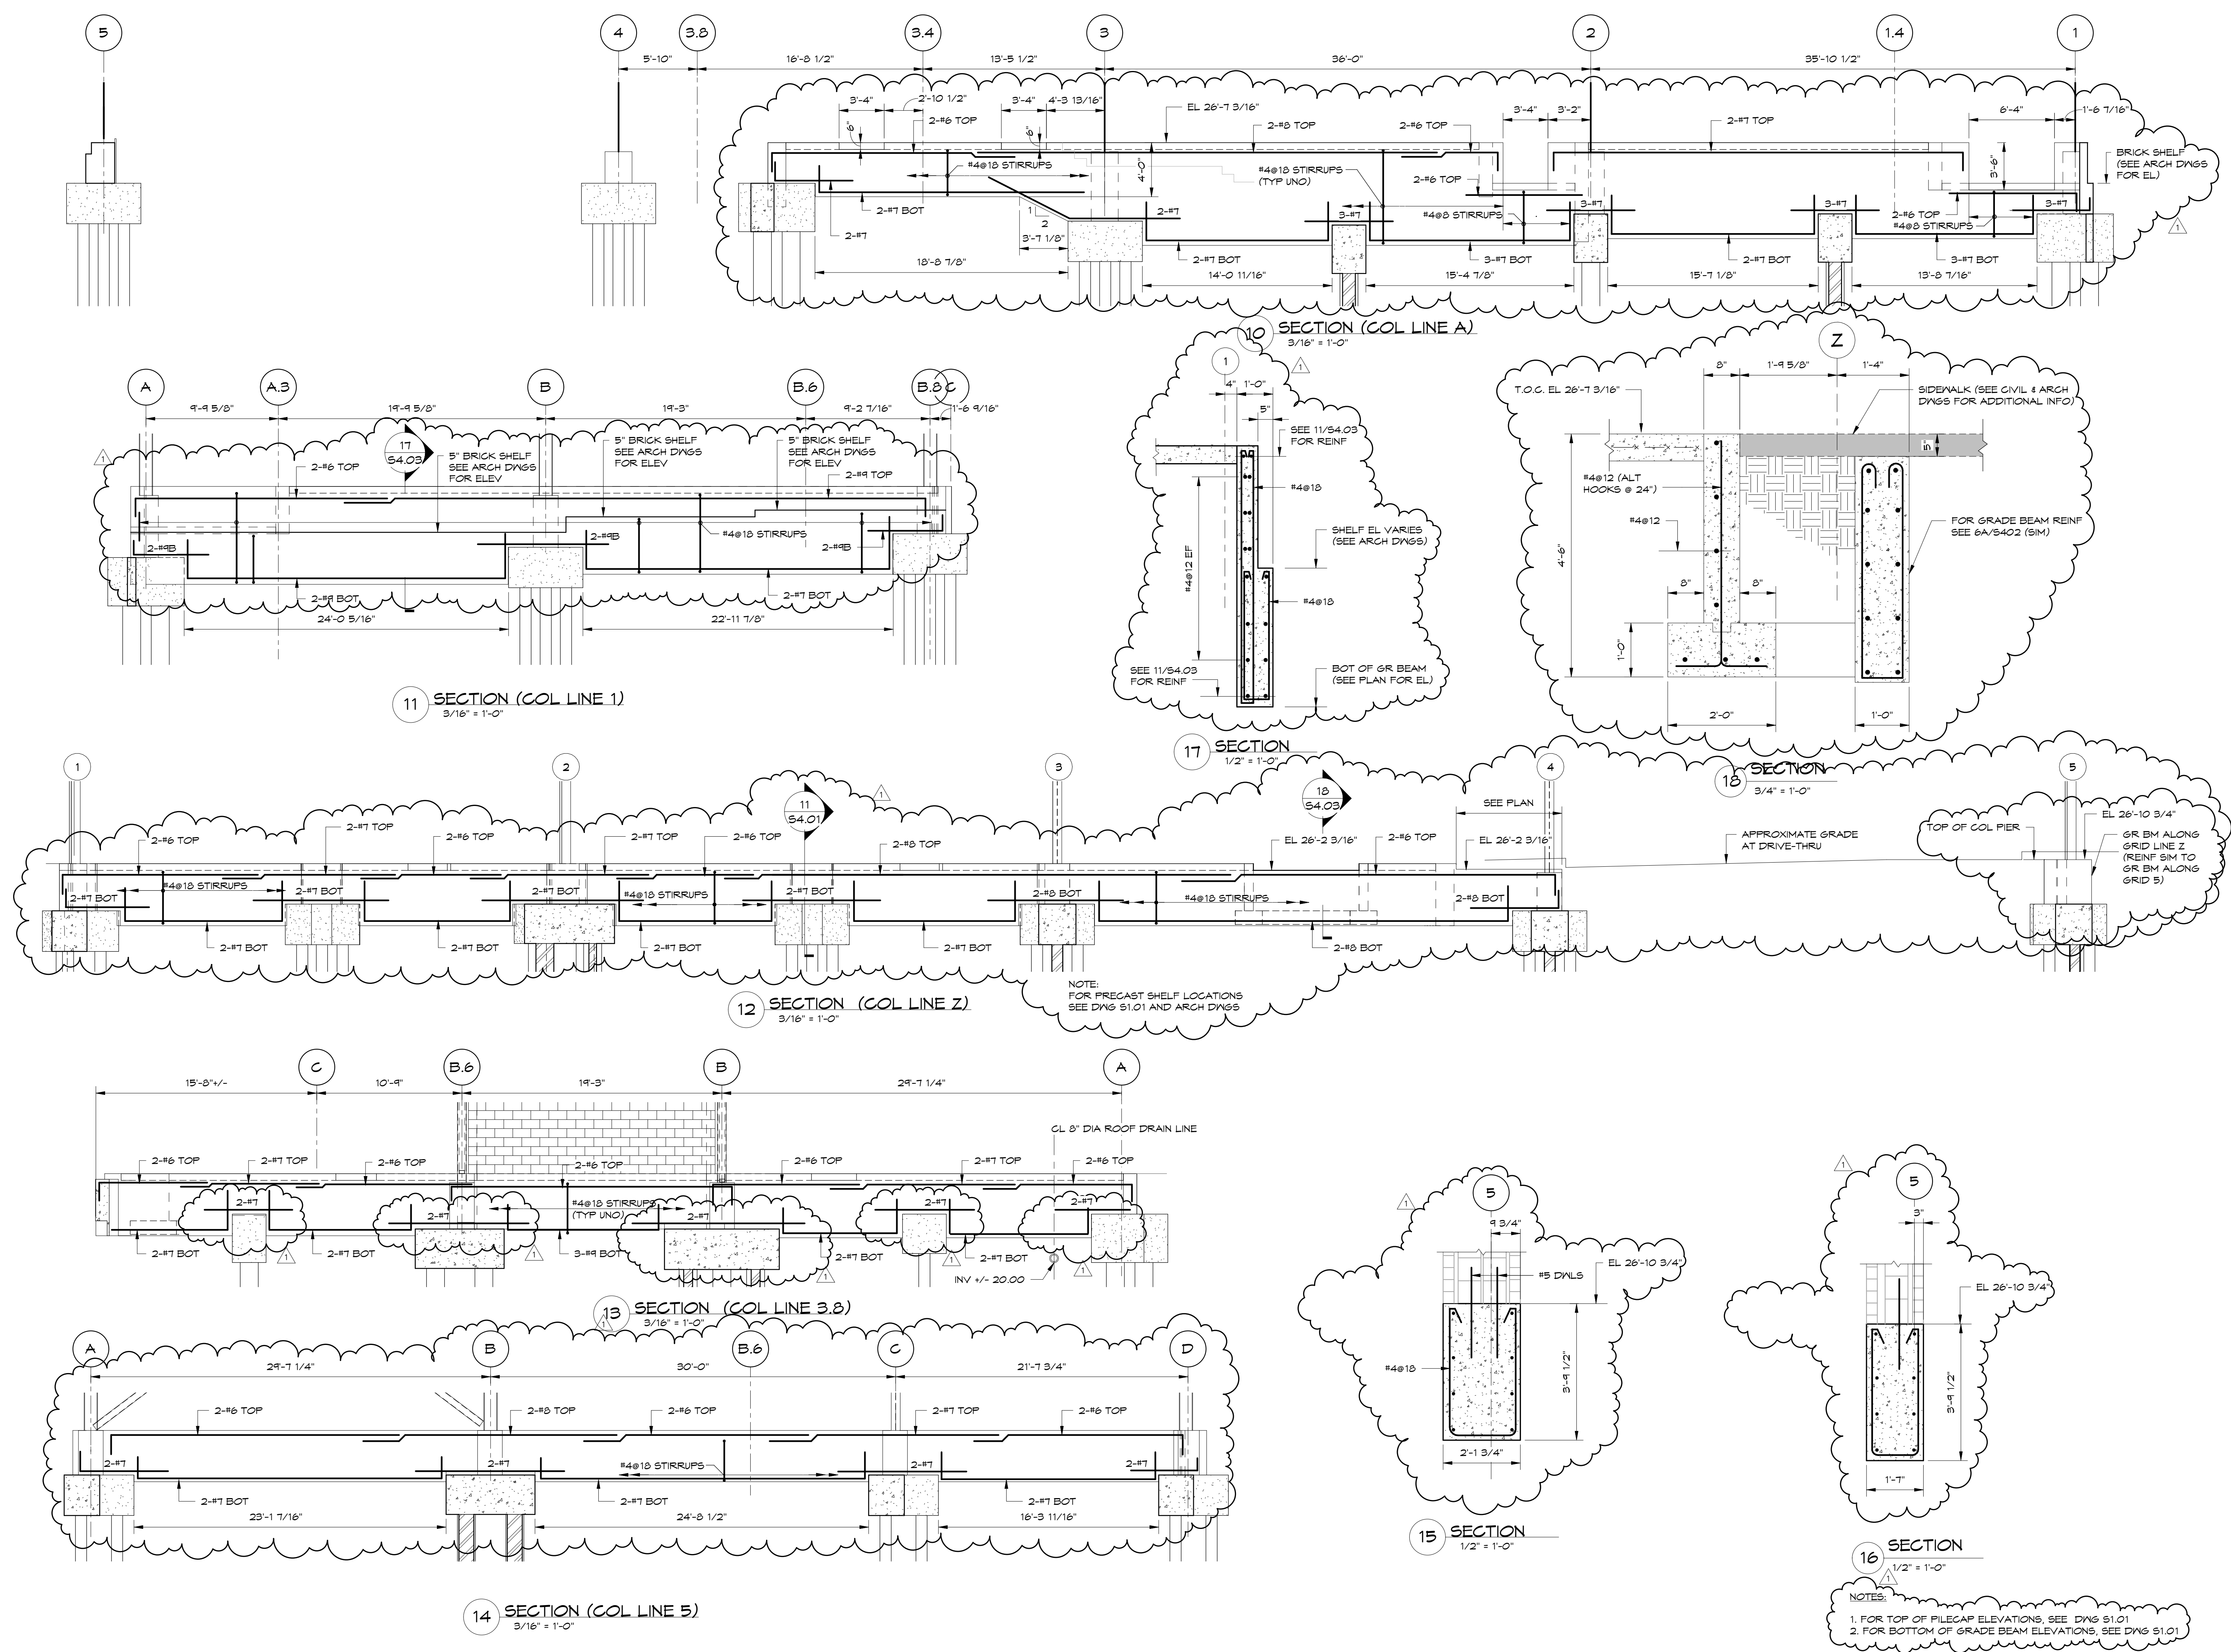

NOTES:
 1. FOR TOP OF PILECAP ELEVATIONS, SEE DWG S1.01
 2. FOR BOTTOM OF GRADE BEAM ELEVATIONS, SEE DWG S1.01