


ROOF PLAN


SCALE: 1/8" = 1'-0"

NOTE: ALL MECHANICAL UNIT LOCATIONS ARE APPROXIMATE. COORDINATE FINAL LOCATIONS WITH MECHANICAL PLANS PRIOR TO ROUGH-IN.

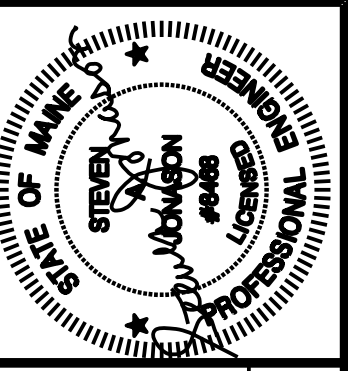

Prepared For: **Archetype**

Union Wharf
Portland, ME 04101

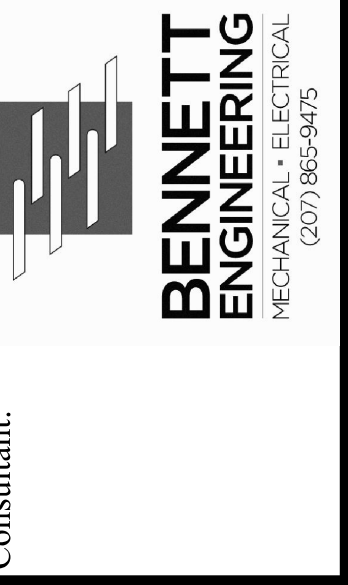

Consultant:



Architect:

Project: **16 MIDDLE STREET OFFICE BUILDING**

MIDDLE STREET
PORTLAND, MAINE

Revisions:
02/20/2017: CD ISSUE

Scale: 1/8" = 1'-0" U.N.O.

Date: 20 FEB 2017

TILSON TECHNOLOGIES:
ROOF ELECTRICAL PLAN

E2.03