


FIRE EXTINGUISHER	●
1 HOUR PARTITION/SHAFT	⌈—⌋
2 HOUR PARTITION/SHAFT	⌈—⌋
SMOKE DETECTOR	⊙(SD)
MAXIMUM TRAVEL DISTANCE TO AN EXIT	⋯⋯⋯
COMMON PATH OF TRAVEL LENGTH	—→
EXIT ENTRANCE	↓
EXIT ENTRANCE	→
EMERGENCY LIGHTING	⌈—⌋


LIFE SAFETY LEGEND

1/8" = 1'-0"

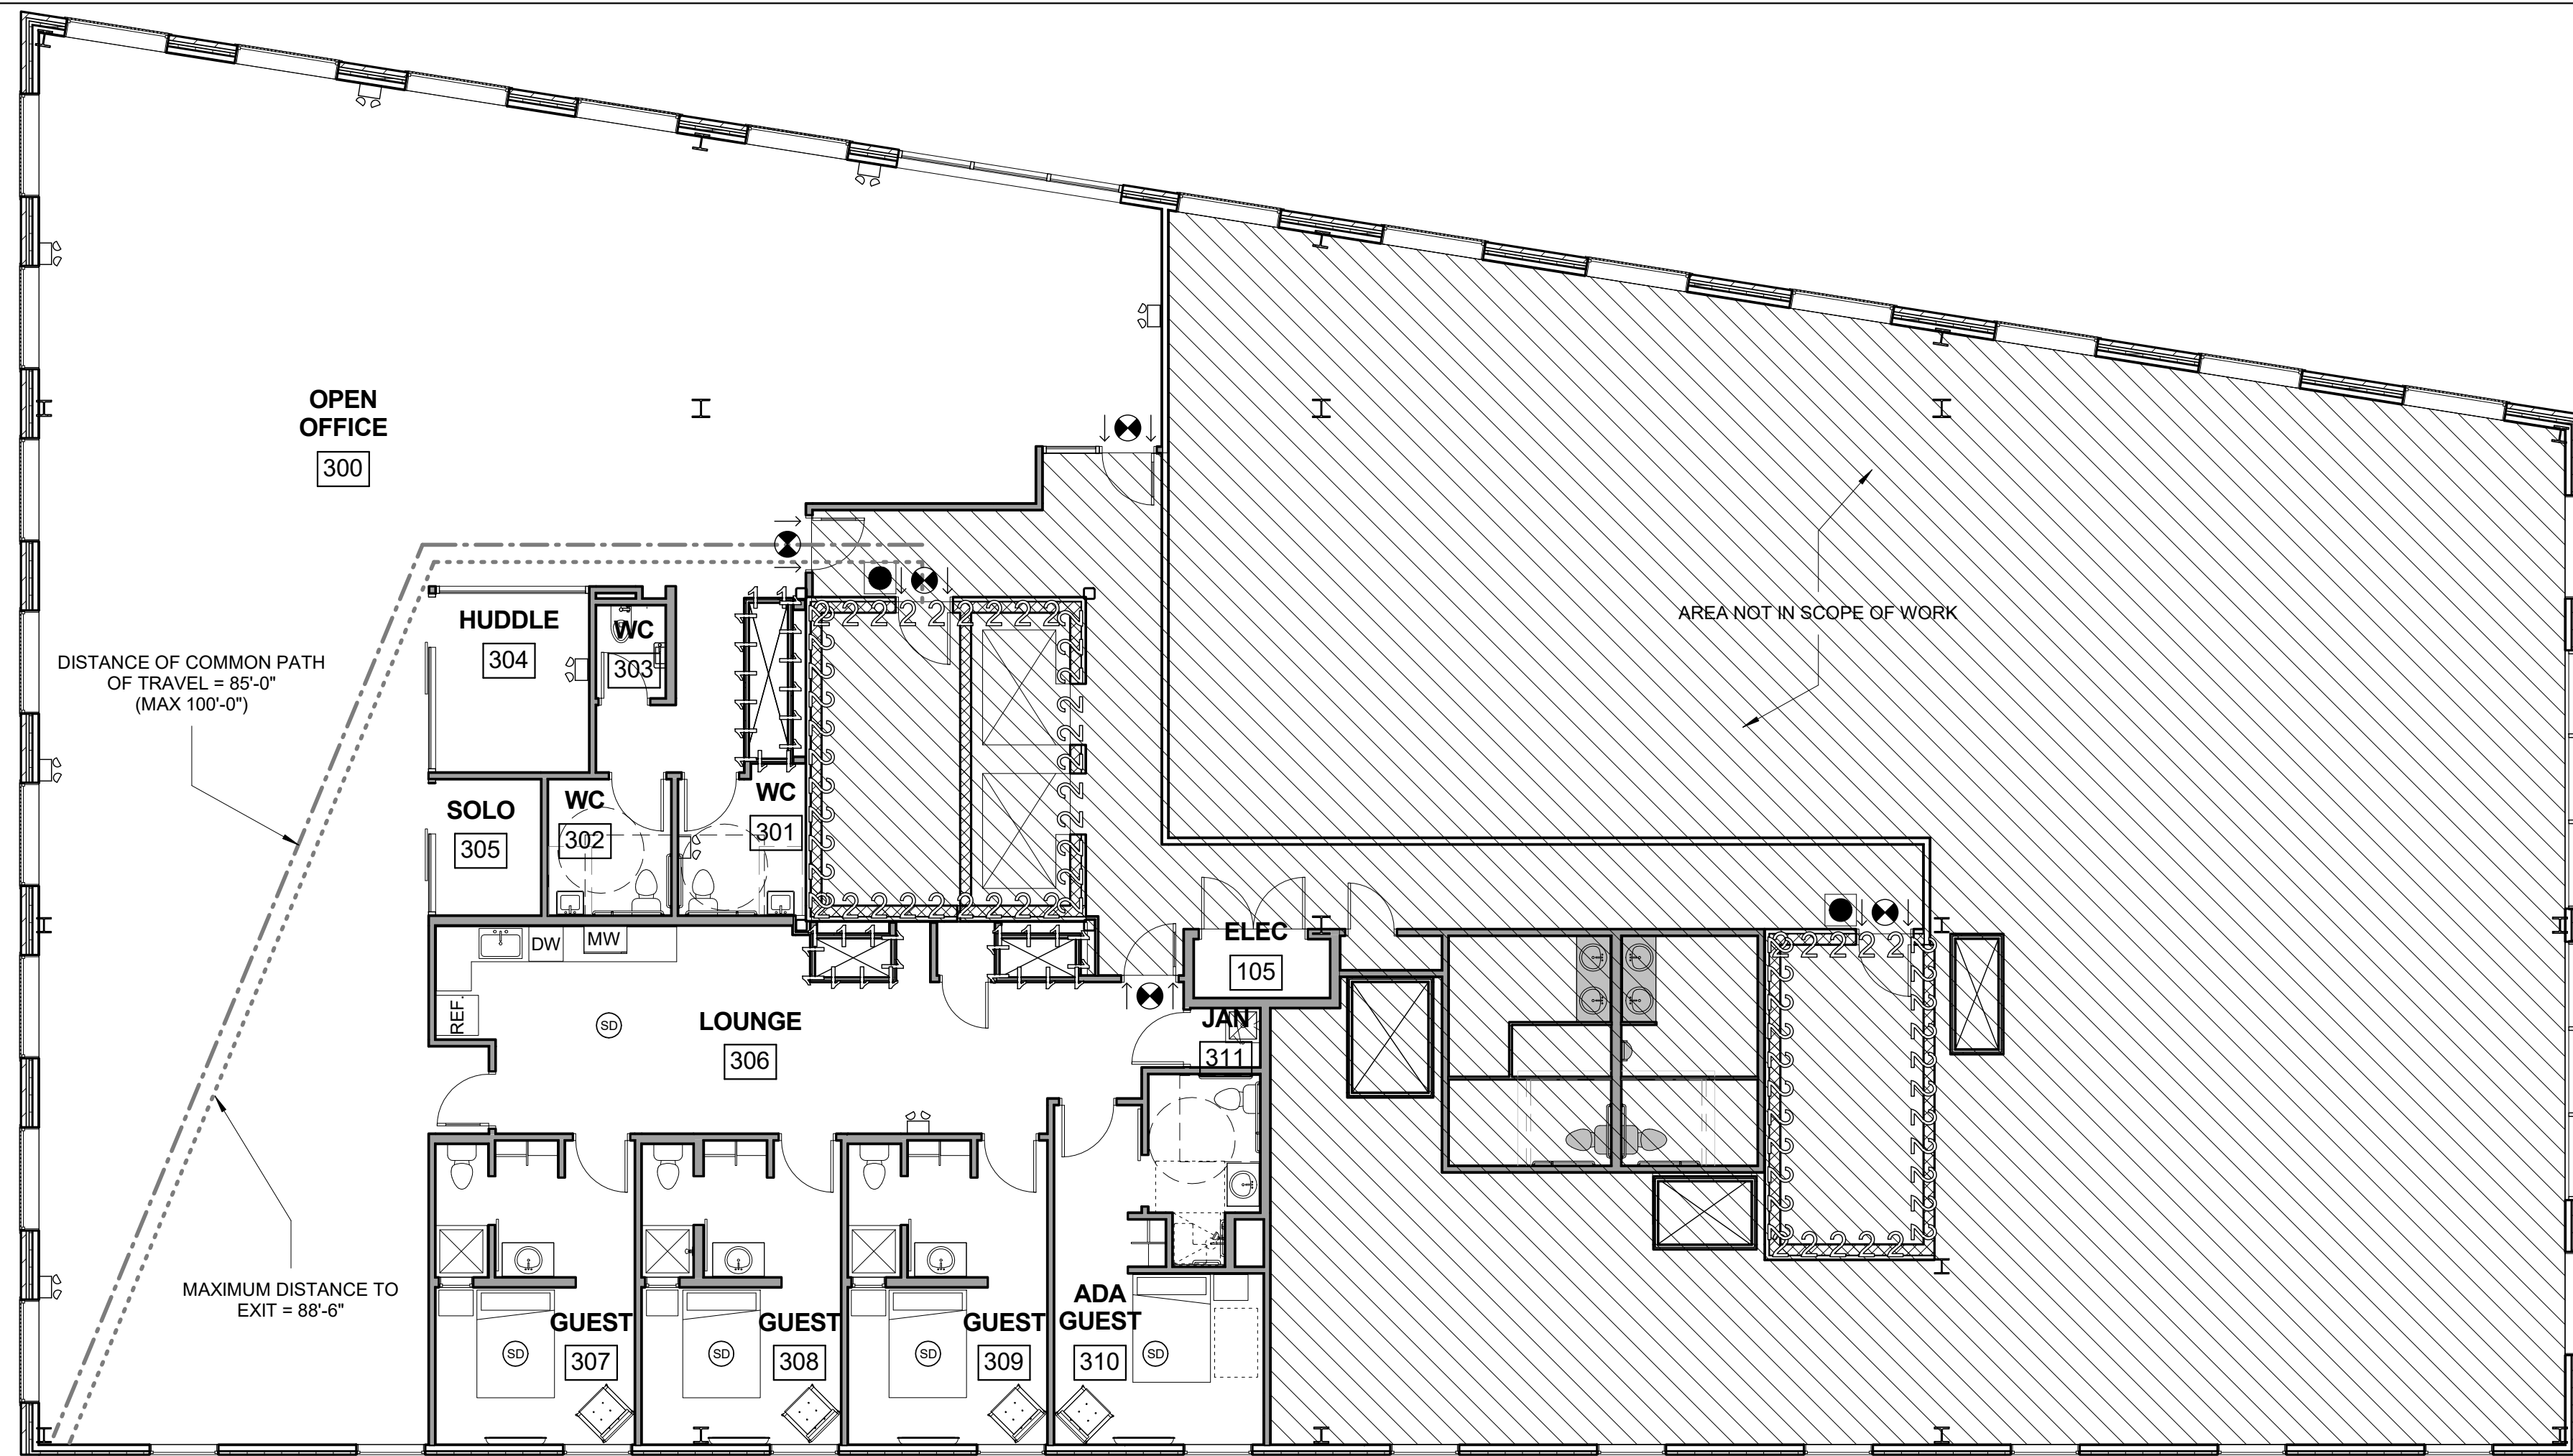

1 | TILSON 3RD FLOOR LIFE SAFETY PLAN

1/8" = 1'-0"

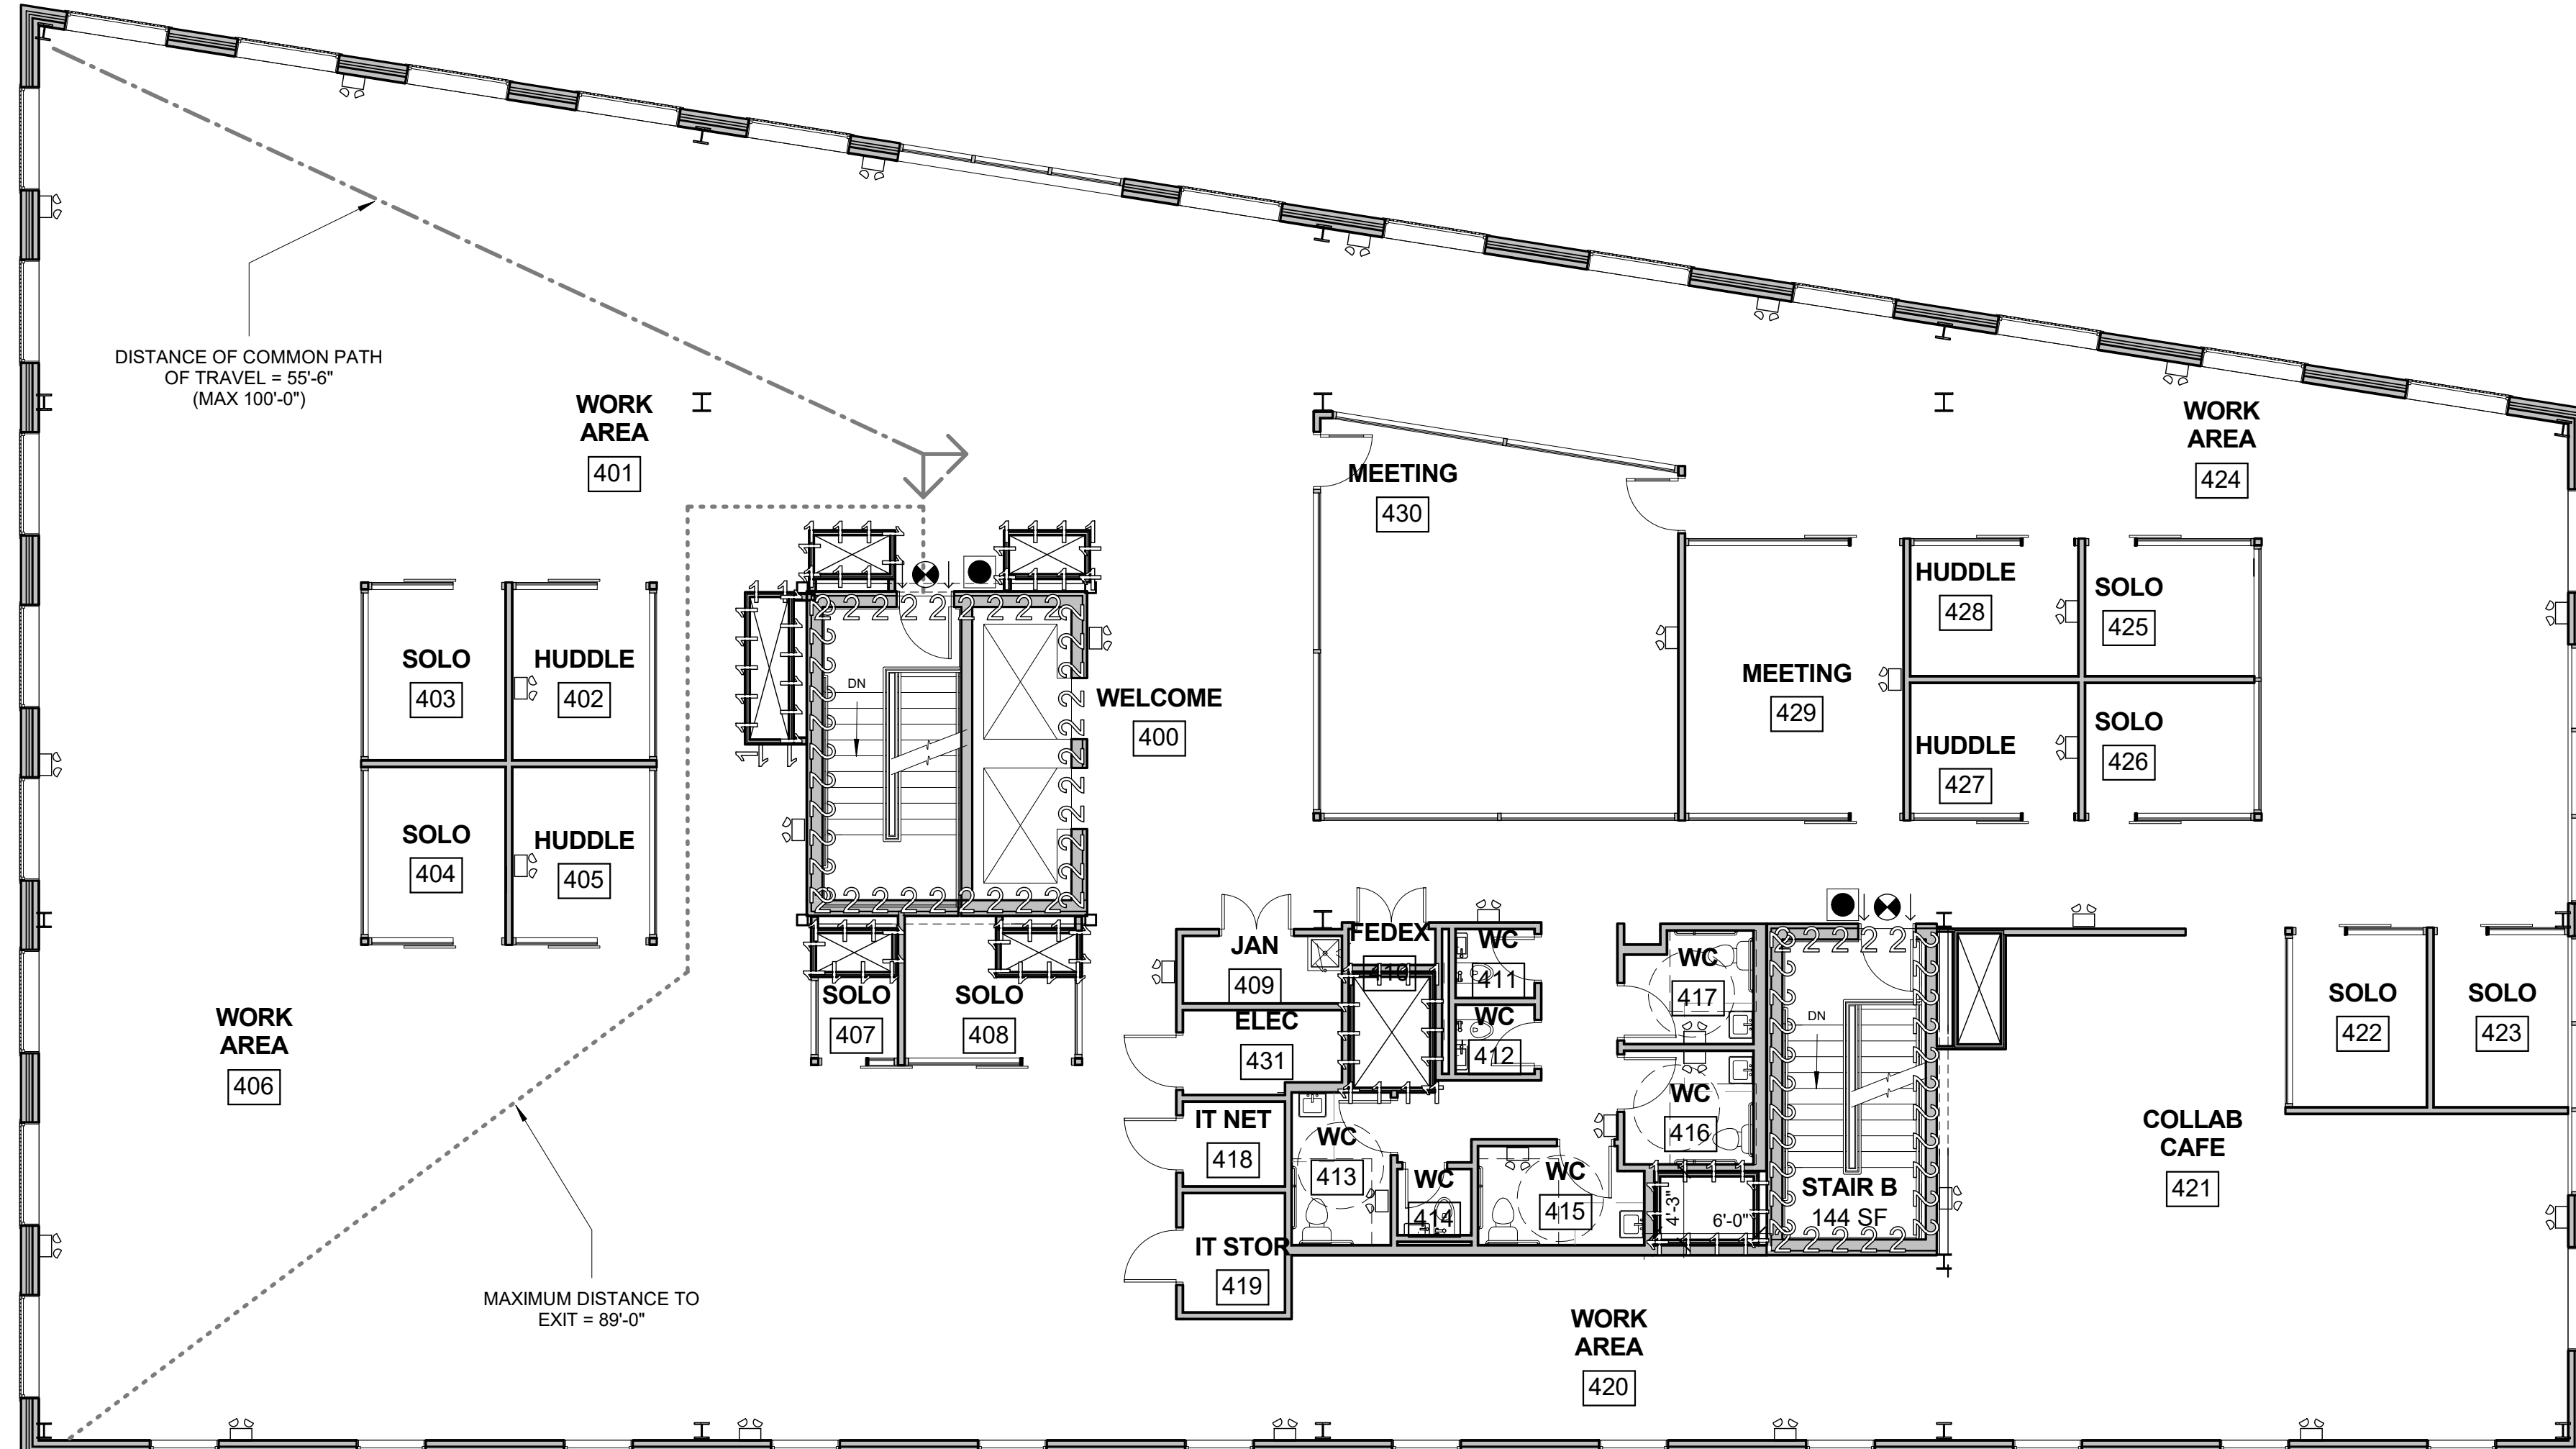

2 | TILSON 4TH FLOOR LIFE SAFETY PLAN

1/8" = 1'-0"



Prepared For:
16 Middle Street
Associates, LLC

Consultant:



Project:
16 Middle Street
Condominium
16 Middle Street
Portland, Maine

Revisions:

Date: MAR. 13, 2017
Scale: 1/8" = 1'-0"
TILSON LIFE SAFETY
PLANS

LS1.2