



FIRE EXTINGUISHER	
1 HOUR PARTITION/SHAFT	
2 HOUR PARTITION/SHAFT	
SMOKE DETECTOR	
MAXIMUM TRAVEL DISTANCE TO AN EXIT	
COMMON PATH OF TRAVEL LENGTH	
EXIT ENTRANCE	
EXIT ENTRANCE	
EMERGENCY LIGHTING	
ALARM AND STROBE	
LIFE SAFETY LEGEND	
FIRE STATION	
1/8" = 1'-0"	
STROBE	

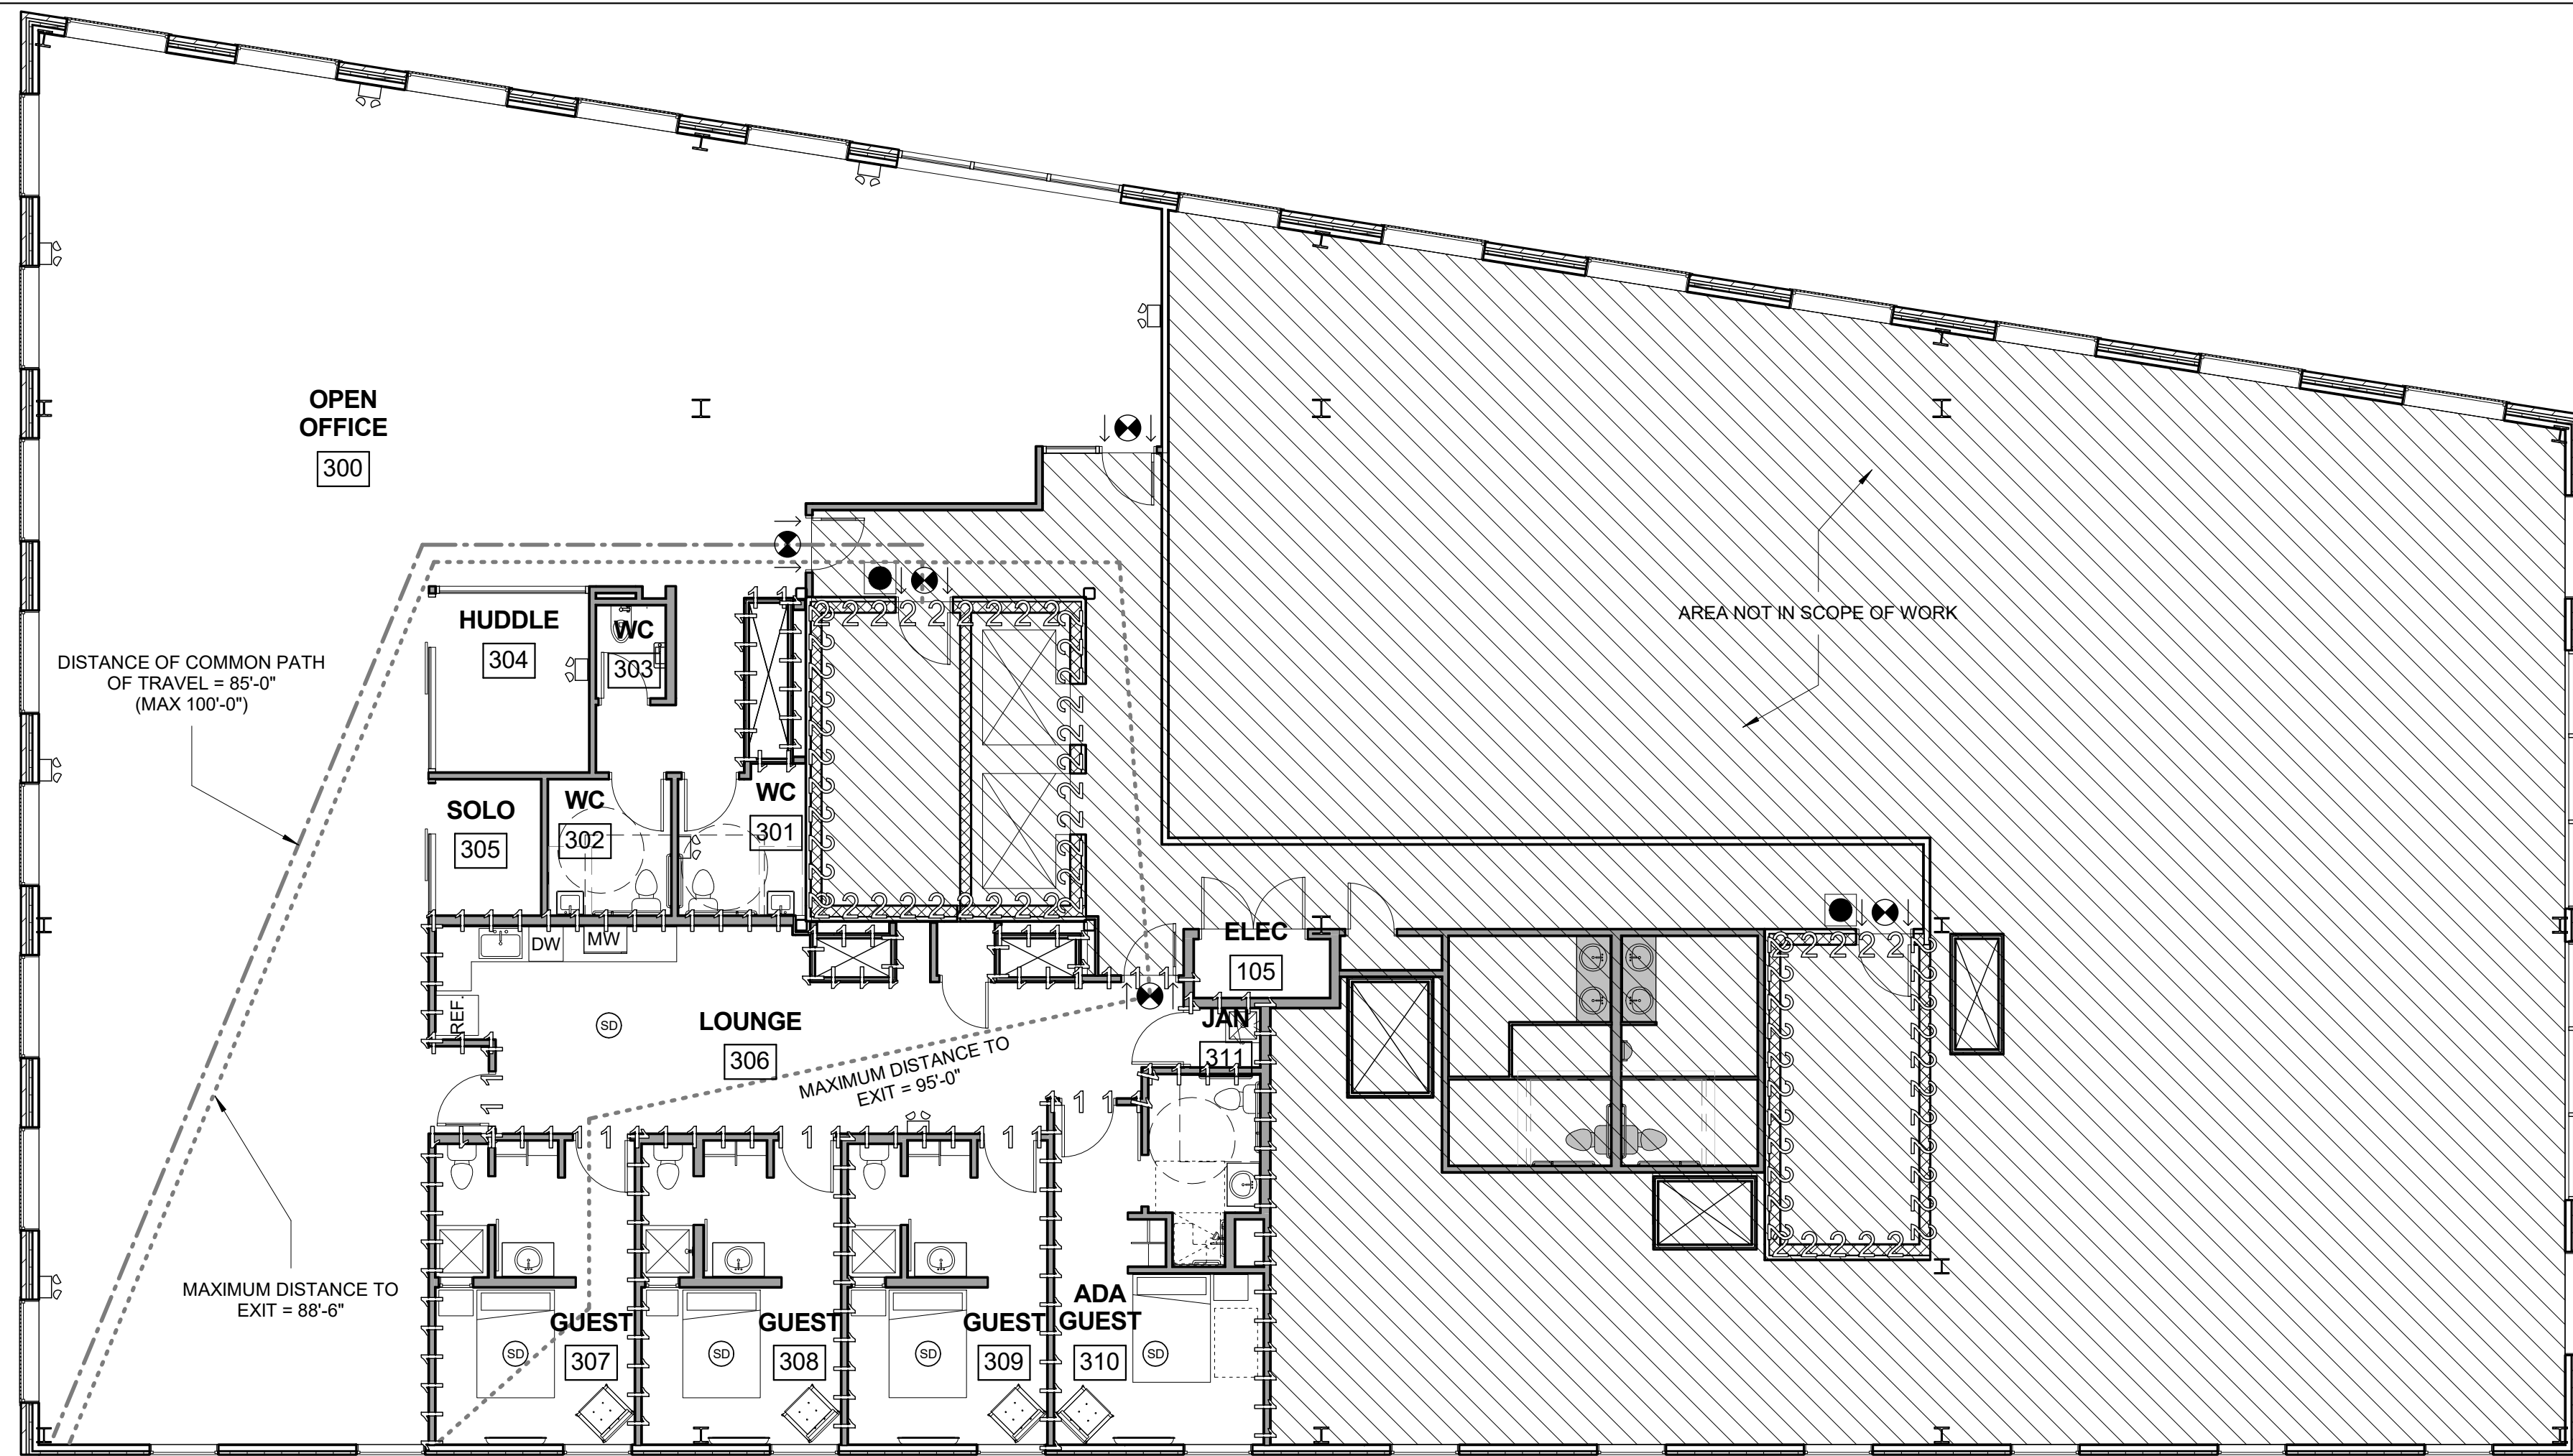

1 | TILSON 3RD FLOOR LIFE SAFETY PLAN
1/8" = 1'-0"

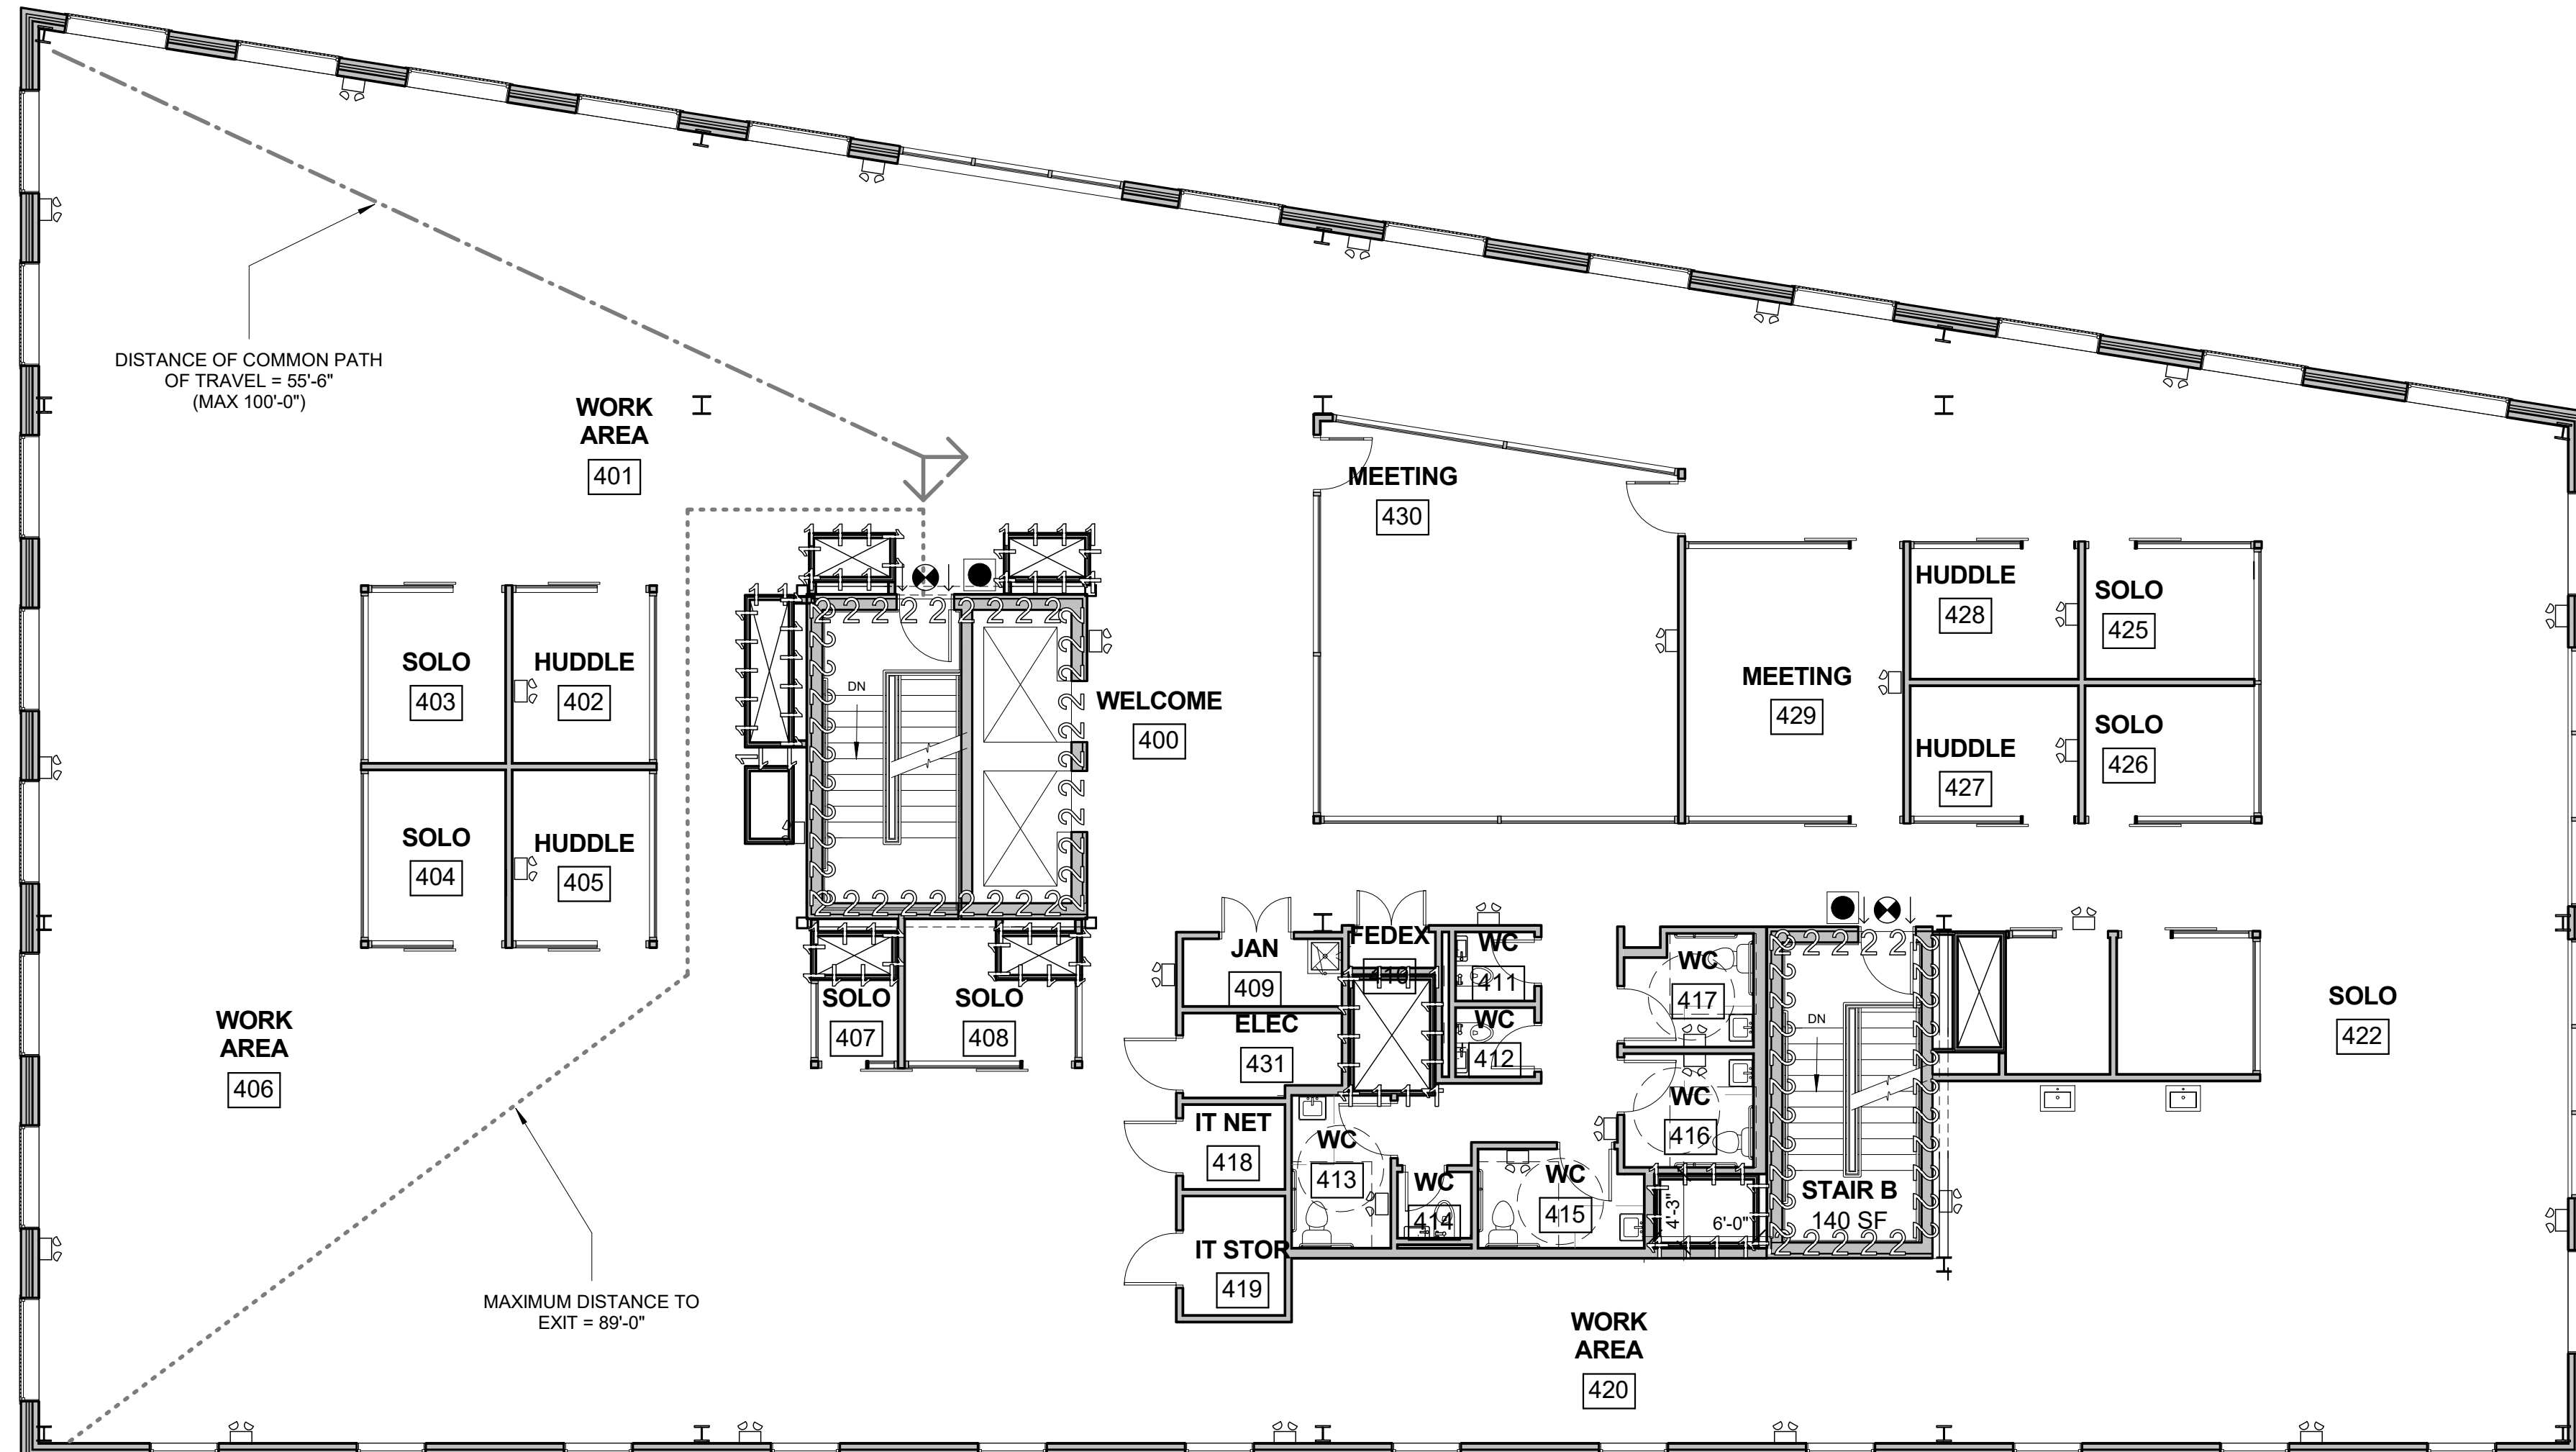

2 | TILSON 4TH FLOOR LIFE SAFETY PLAN
1/8" = 1'-0"



Prepared For:
16 Middle Street
Associates, LLC

Consultant:

Architect:
ARCHETYPE
architects
48 Union Wharf Portland, Maine 04101
(207) 772-6022 ARCHETYPE@ARCHETYPEPA.COM

Project:
16 Middle Street Tilson
Technology
16 Middle Street
Portland, Maine

Revisions:

Date: APRIL 20, 2017
Scale: 1/8" = 1'-0"
TILSON LIFE SAFETY
PLANS

LS1.2