


MIDDLE STREET

HANCOCK STREET

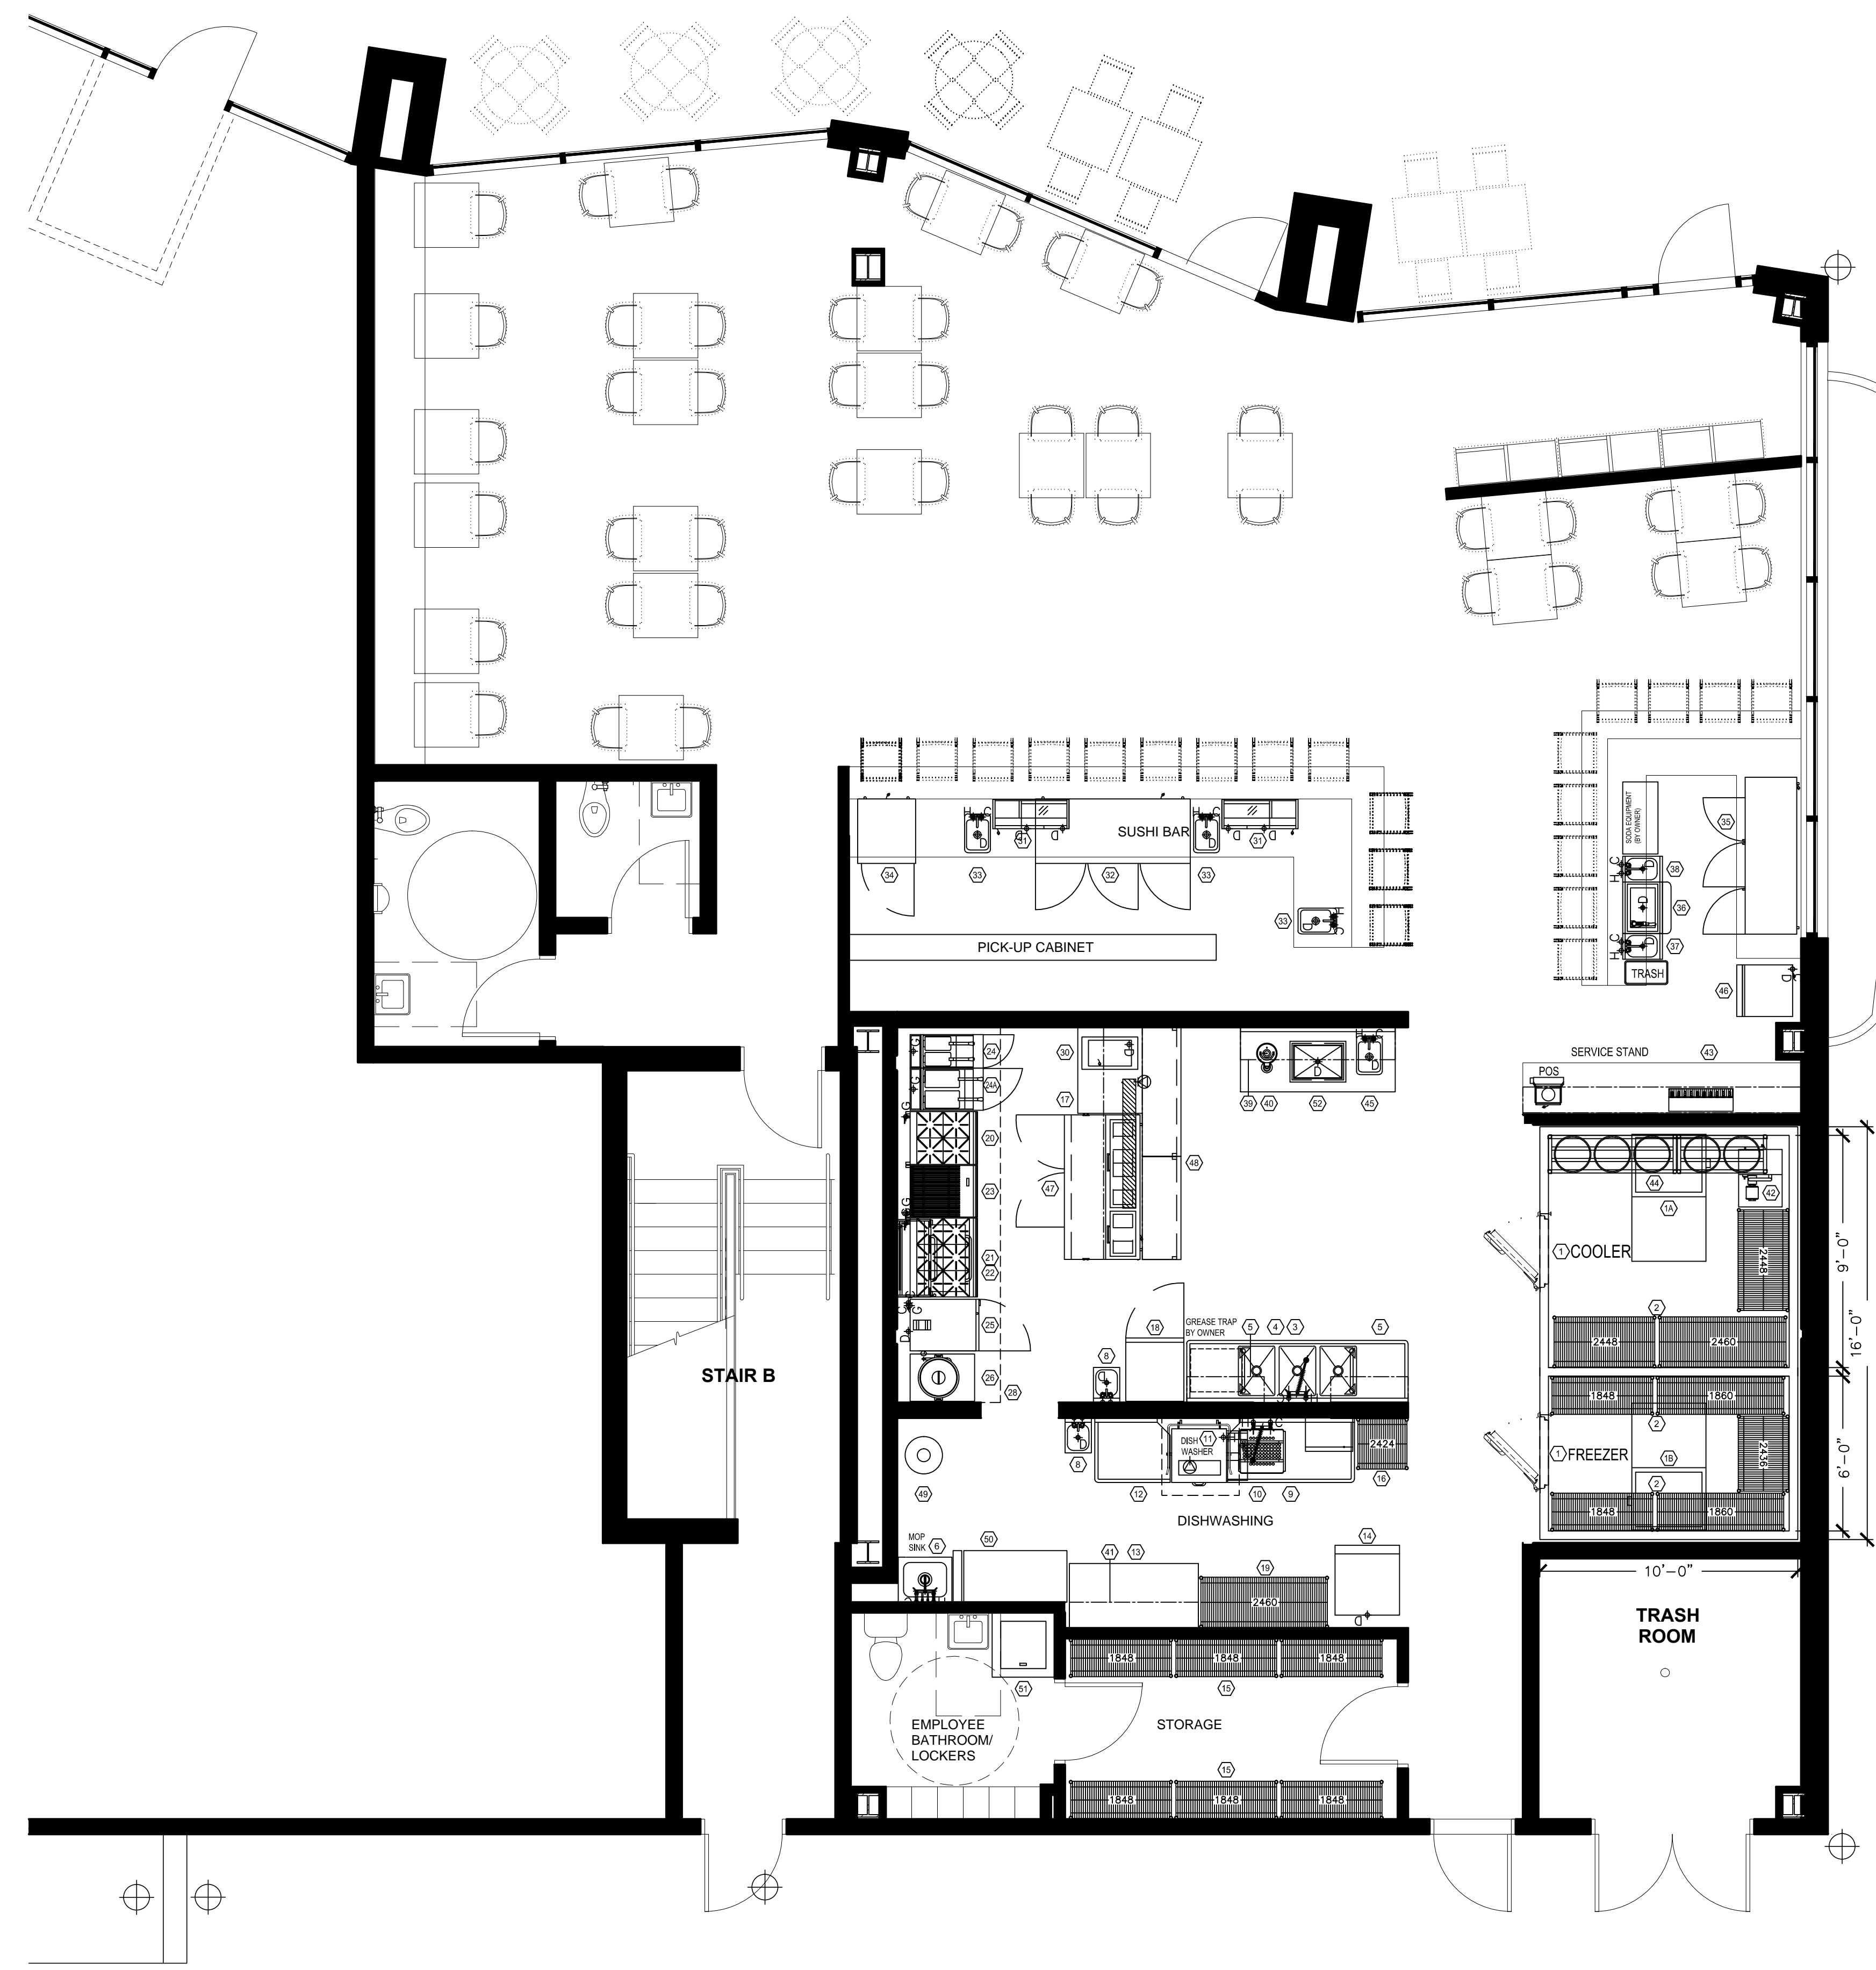

EQUIPMENT LIST

1. WALK IN COOLER / FREEZER
- 1A COOLER COMPRESSOR
- 1B FREEZER COMPRESSOR
2. SHELVING
3. POT WASH SINK
4. PRE RINSE SPRAY W/ ADD A FAUCET
5. WALL SHELVES W/ POT RACKS
6. MOP SINK W/ FAUCET
7. SPARE NO.
8. HAND SINK
9. SOILED DISHTABLE W/ SINK
10. PRE RINSE SPRAY
11. DISHWASHER
12. CLEAN DISHTABLE
13. FISH TABLE
14. ICE MAKER ; EXISTING
15. STORAGE SHELVING
16. SHELVING.
17. HEAT LAMP
18. REACH-IN REFRIGERATOR
19. SHELVING
20. BURNER HOT PLATE W/ STAND
21. 6 BURNER HOT PLATE W/ STAND
22. SALAMANDER BROILER ( WALL MOUNT )
23. 24" CHAR BROILER W/ STAND
24. FRYER
- 24A FRYER
25. COUNTERTOP STREAMER W/ STAND
26. GAS RICE COOKER W / STAND
27. SPARE NO.
28. EXHAUST HOOD W FIRE PROTECTION
29. SPARE NO.
30. TABLE W/ WARMER W/ DOUBLE OVERSHELVES
31. SUSHI CASE
32. UNDERCOUNTER REFRIGERATOR
33. DROP IN SINKS W / FAUCET
34. UNDERCOUNTER REFRIGERATOR
35. BACK BAR COOLER W / GLASS DOORS
36. ICE BIN W/ COLD PLATE
37. UNDERBAR HAND SINK
38. DUMP SINK
39. WALL SHELF
40. TEA URN (BY OWNER)
41. WALL SHELF
42. DRAFT BEER EQUIPMENT (BY OWNER)
43. DRAFT BEER TOWER (BY OWNER)
44. DRAFT BEER KEGS ON RACKS
45. WORK TABLE W/ SINK
46. ICE FLAKER
47. REFRIGERATED PREP
48. DISH CABINET
49. RICE WASHER
50. WORK TABLE
51. CLOTHES WASHER
52. DROP-IN ICE BIN

<b>ATM</b> <small>A. T. McDONALD &amp; ASSOCIATES          FOOD FACILITIES CONSULTANT - DESIGNER          735 Main Street Shrewsbury, MA 01545          Tel: 508.845.9891 Cell: 508.479.3511</small>	
REVISED 01/29/17	REVISED 01/31/17
REVISED 01/27/17	REVISED 02/02/17
REVISED 01/20/17	REVISED 02/07/17
REVISED 01/13/17	REVISED 02/08/17
REVISED 01/12/17	
REVISED 01/11/17	
SCALE: 1/4"=1'-0"	DATE: 01/10/17
PROJECT: BENKAY REST 16 MIDDLE STREET PORTLAND, ME	
CLIENT: -	
JOB#:	SHEET#: K-1
DRAWING: FOOD SERVICE EQUIPMENT PLAN	