
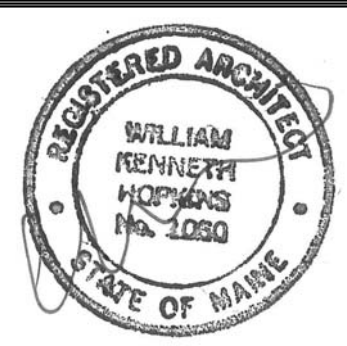
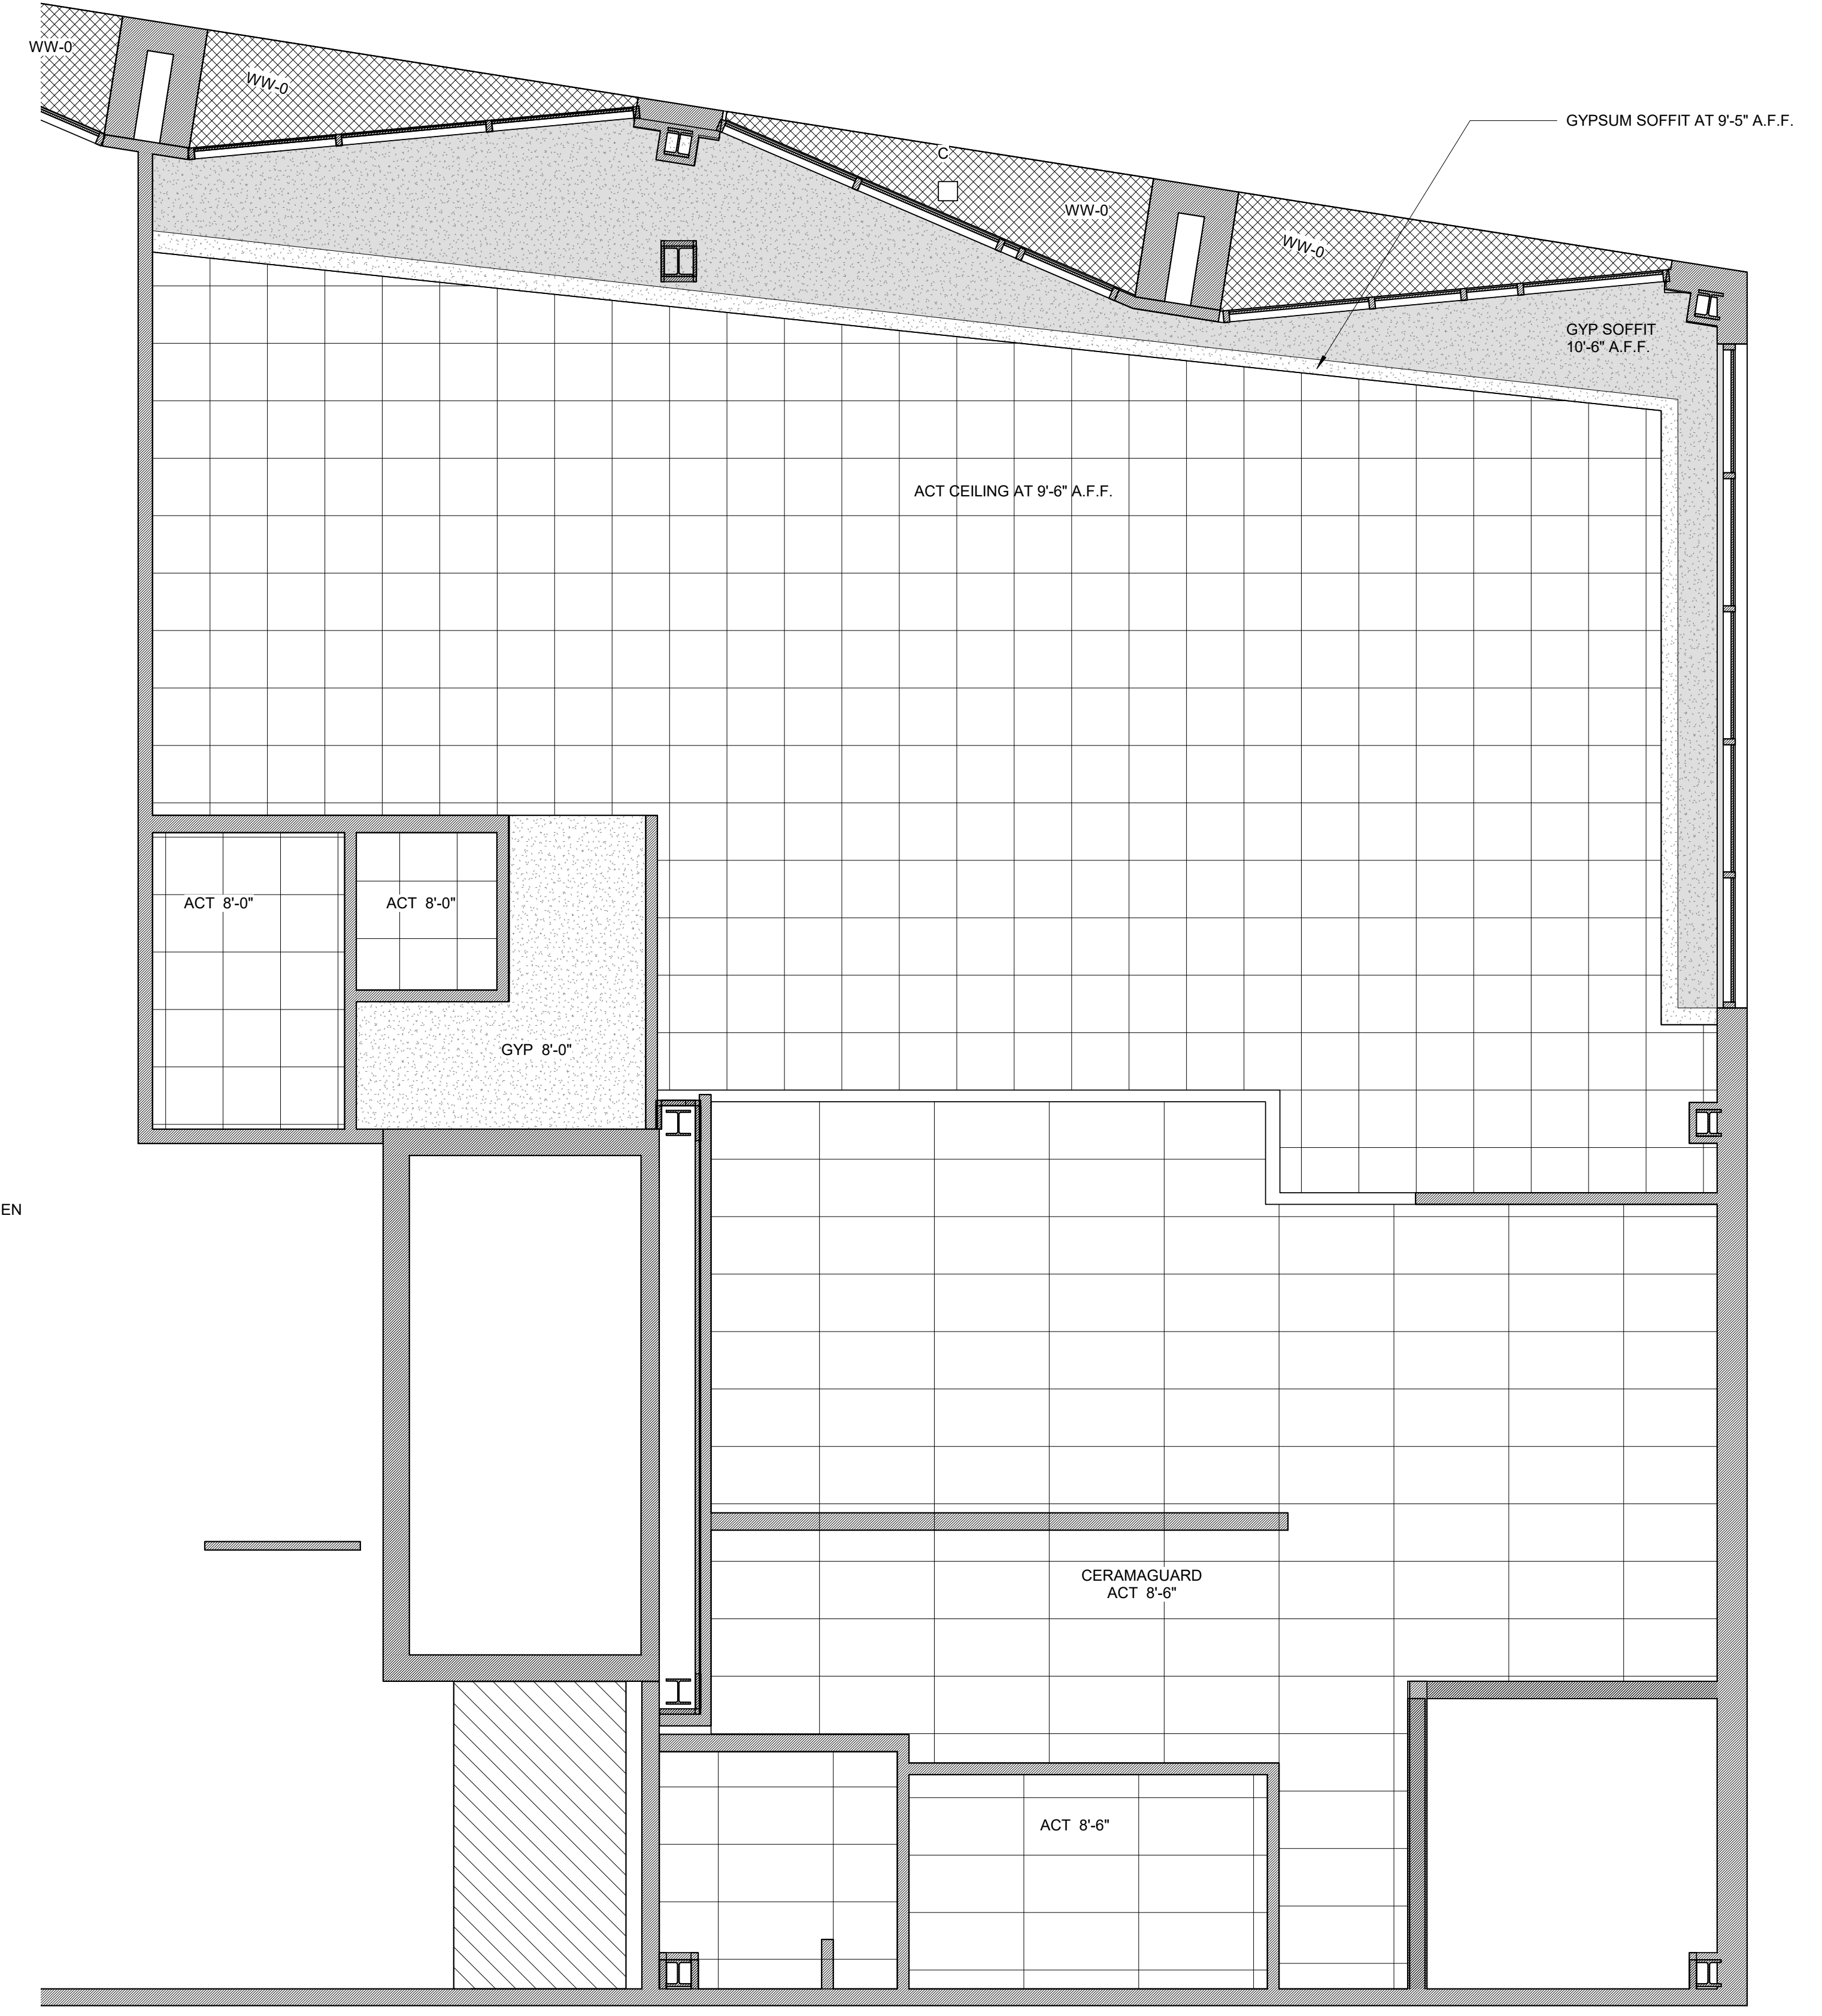


GENERAL NOTE: 5% OF BAR AREA, OR MIN. OF 2'6", SHALL PROVIDE ADA ACCESSIBILITY. MIN. 5% OF SEATING AREA SHALL BE ACCESSIBLE. (INTERIOR AND EXTERIOR)

SEE SHEET A1.11 FOR ACCESSIBLE SEATING REQUIREMENTS

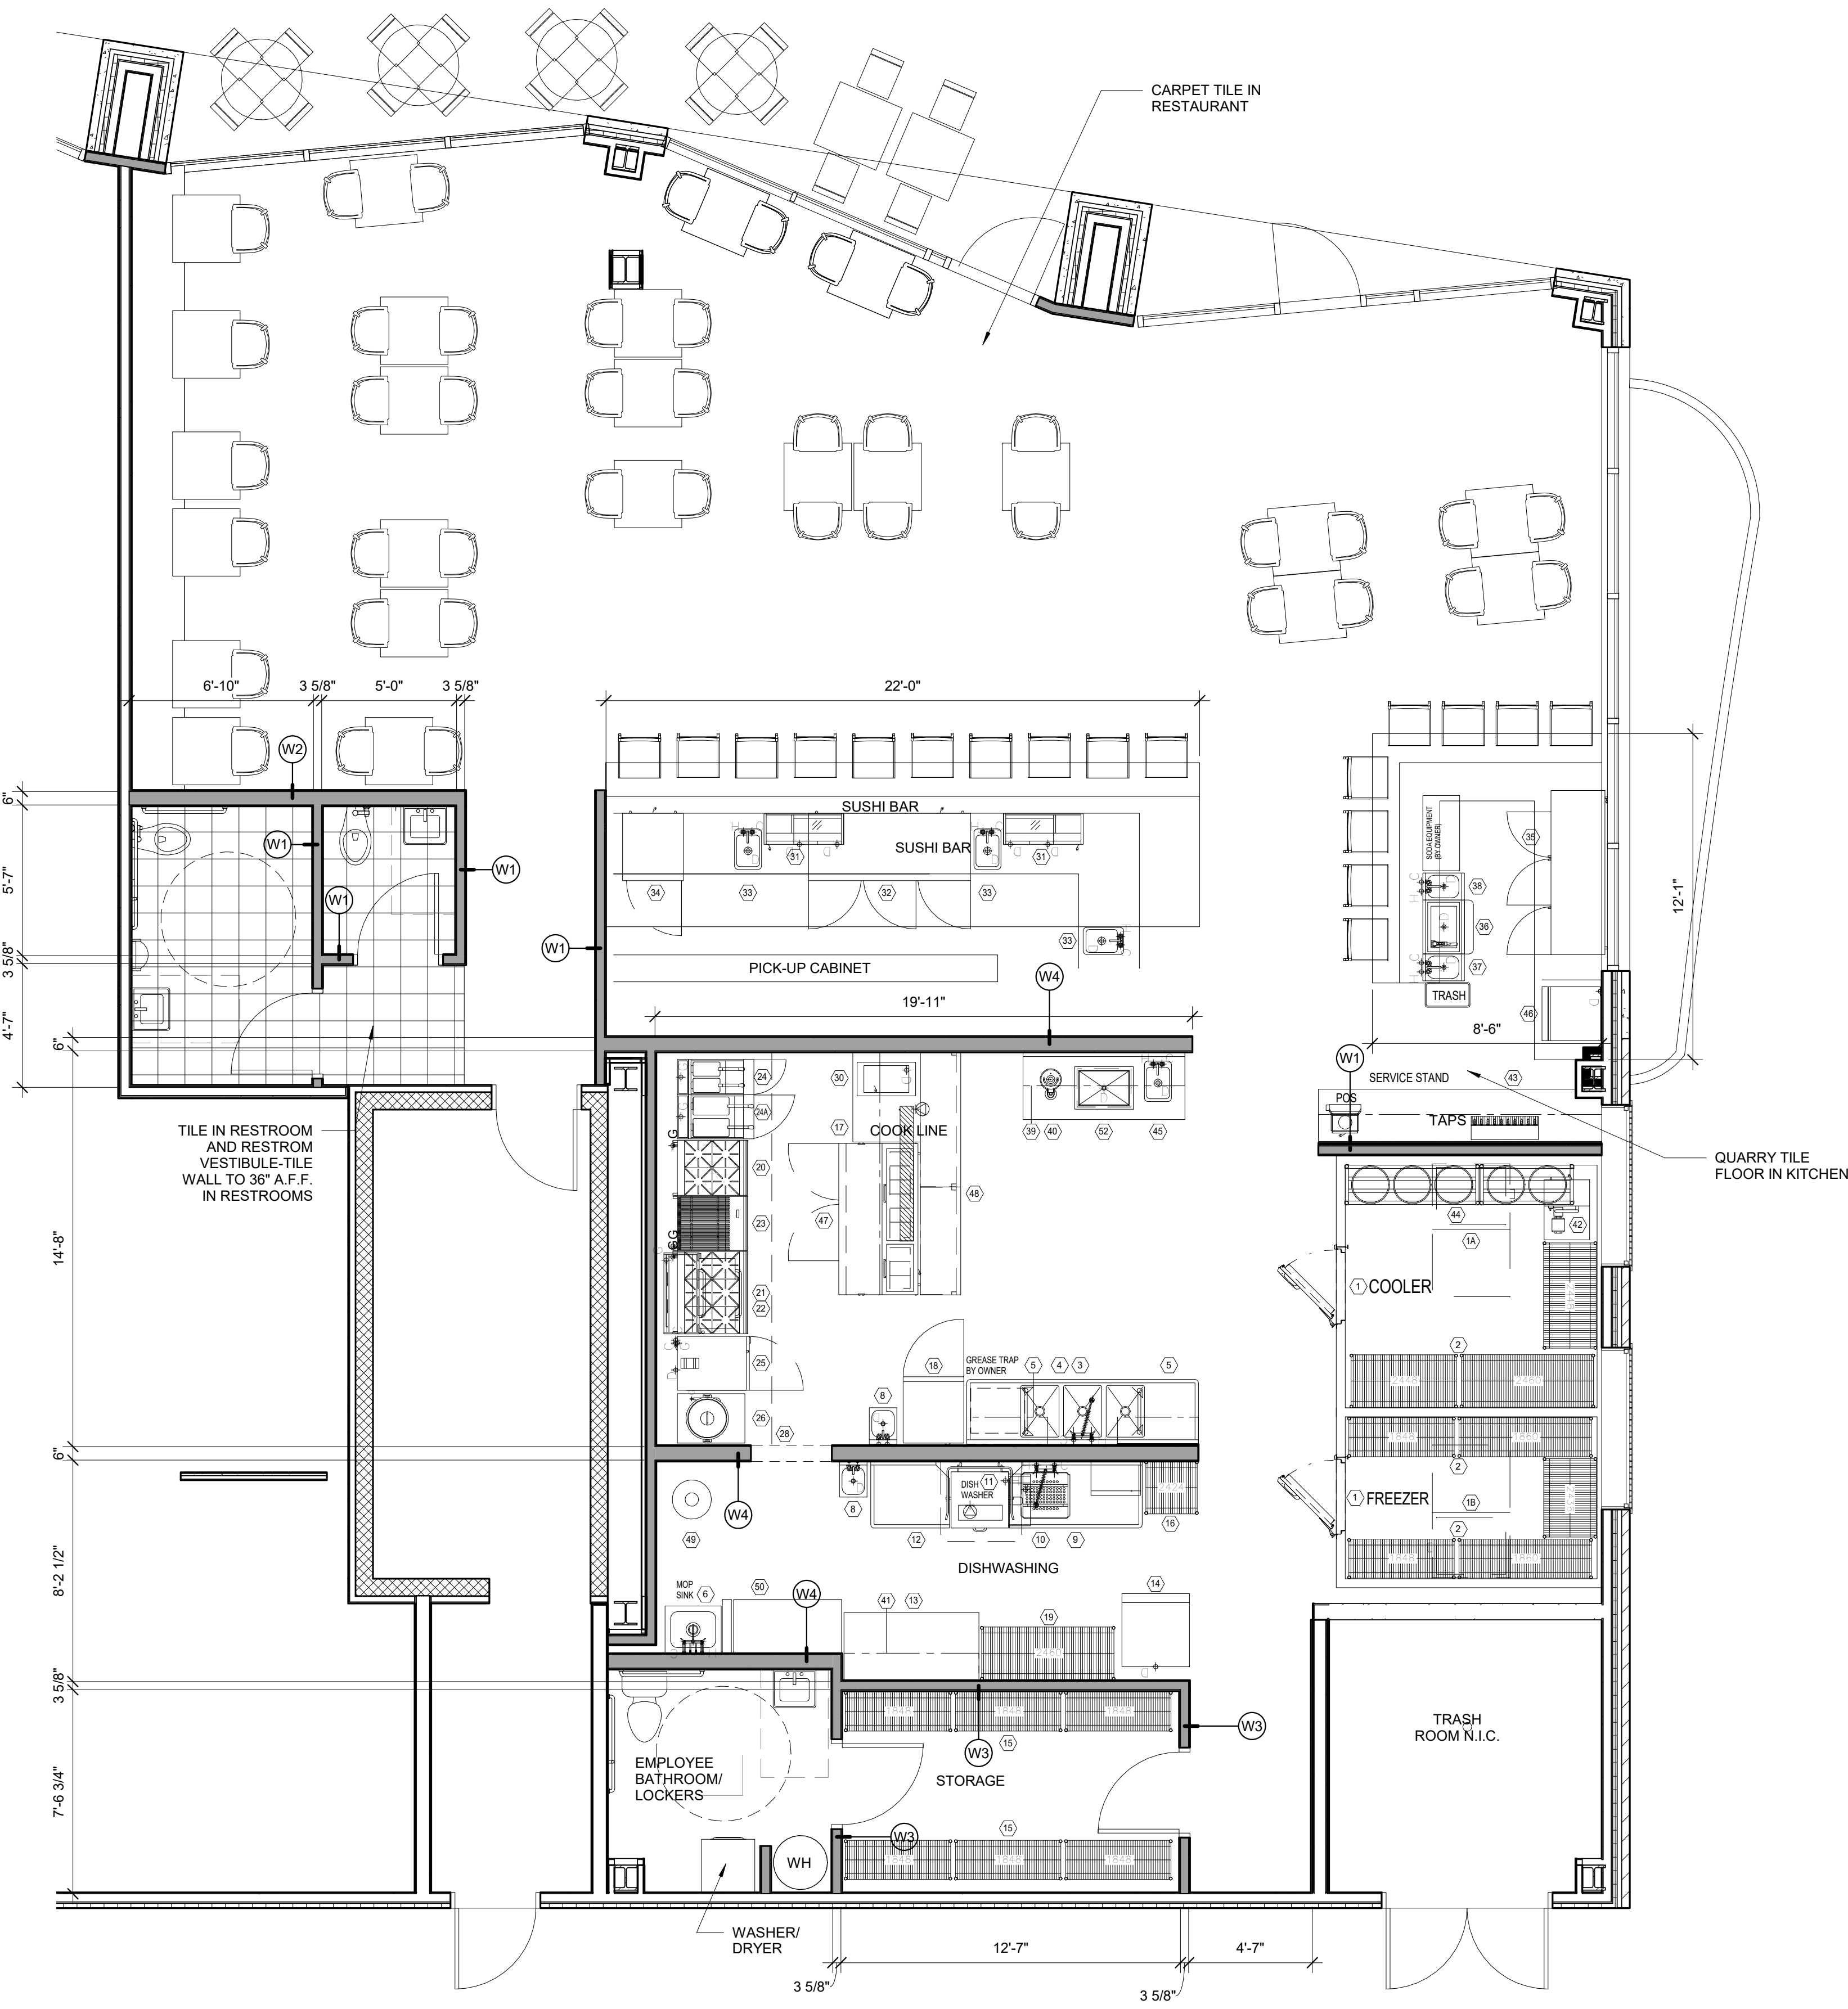

Prepared For:
16 Middle Street
Associates, LLC

Consultant:
ARCHETYPE
architects
48 Union Wharf Portland, Maine 04101
(207) 772-6022 ARCHETYPE@ARCHETYPEPA.COM

Project:
16 Middle Street Maine
Media
16 Middle Street
Portland, Maine

Revisions:
Date: APRIL 20, 2017
Scale: 1/4" = 1'-0"
BENKAY FIT OUT

A1.10