
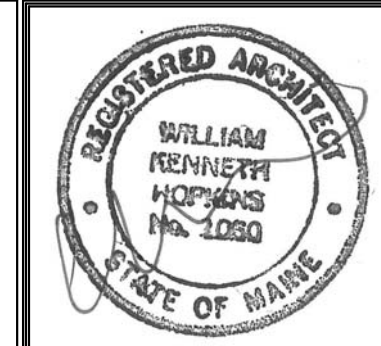


|                                    |        |
|------------------------------------|--------|
| FIRE EXTINGUISHER                  | ●      |
| 1 HOUR PARTITION/SHAFT             | ⌈⌋⌈⌋⌈⌋ |
| 2 HOUR PARTITION/SHAFT             | ⌈⌋⌈⌋⌈⌋ |
| SMOKE DETECTOR                     | ⊙      |
| MAXIMUM TRAVEL DISTANCE TO AN EXIT | -----  |
| COMMON PATH OF TRAVEL LENGTH       | →      |
| EXIT ENTRANCE                      | ⊙      |
| EXIT ENTRANCE                      | ➔      |
| EMERGENCY LIGHTING                 | ⊕      |
| ALARM AND STROBE                   | ⊕      |
| PULL STATION                       | F      |
| STROBE                             | s      |

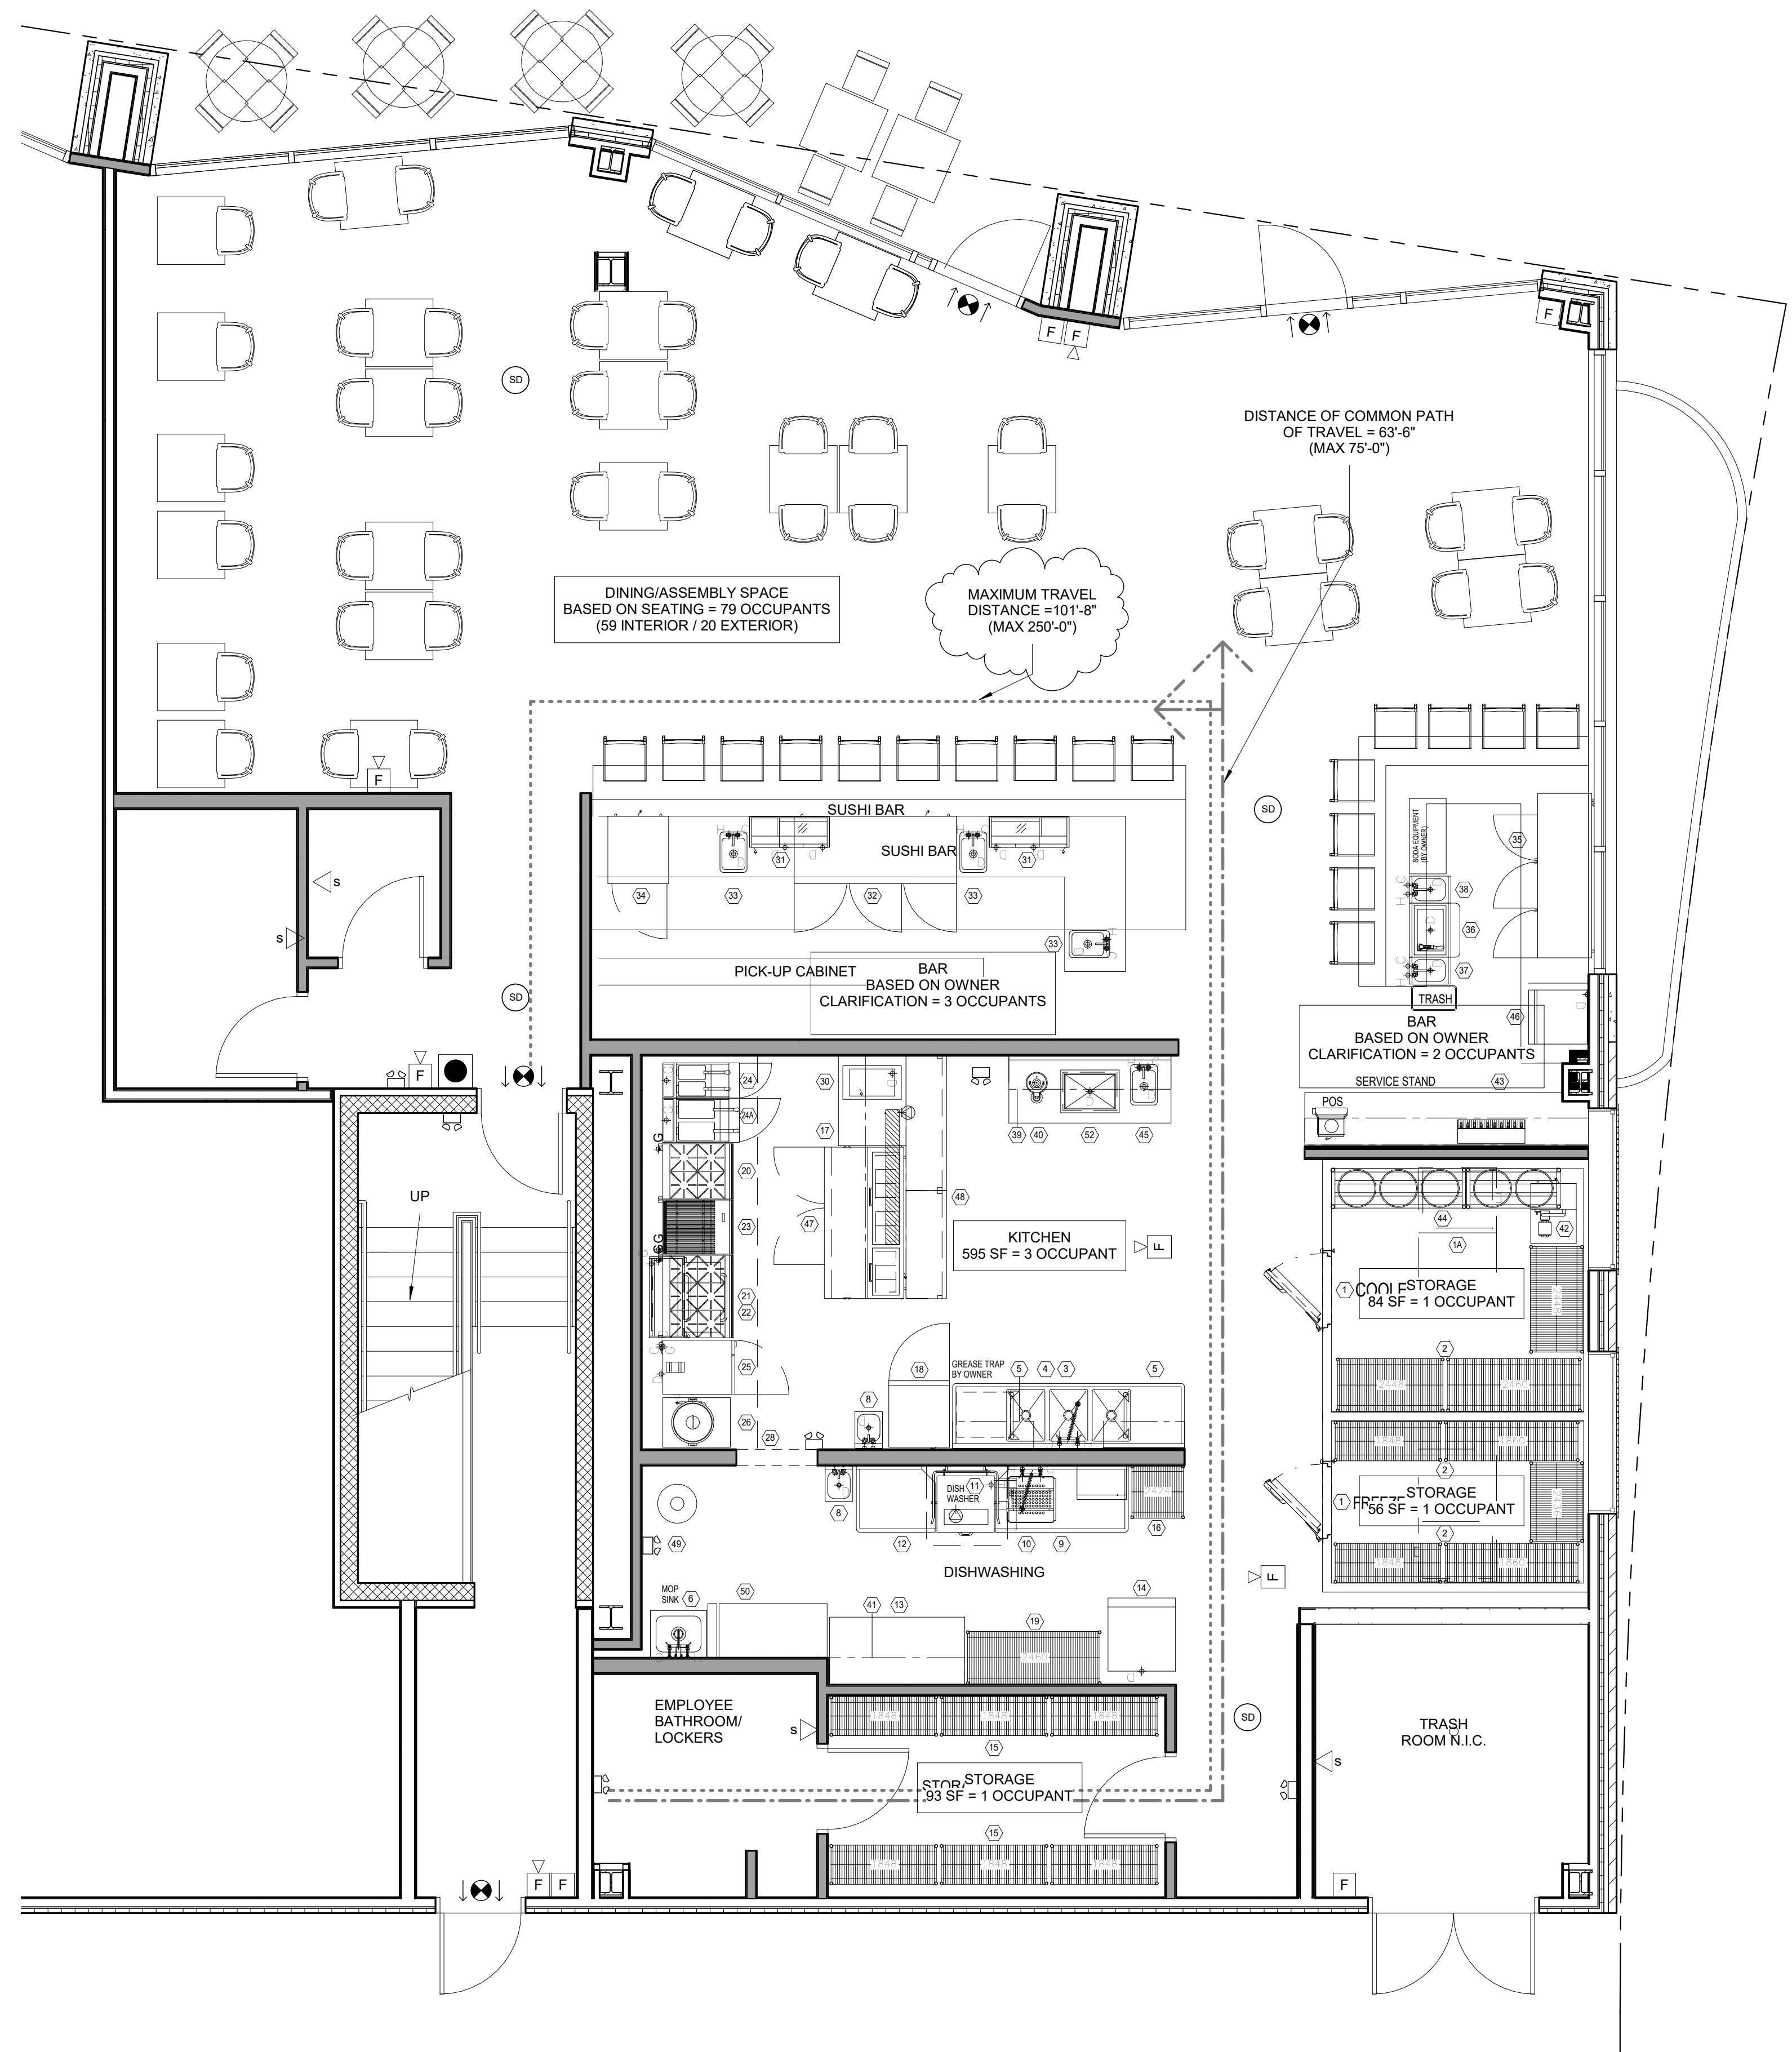

Prepared For:  
16 Middle Street  
Associates, LLC

Consultant:  
**ARCHETYPE**  
architects  
48 Union Wharf Portland, Maine 04101  
(207) 772-6022 ARCHETYPE@ARCHETYPEPA.COM

Project:  
16 Middle Street Maine  
Media

Revisions:  
8 | 07/05/17 | Revisions For Permit

Date: APRIL 20, 2017  
Scale: As indicated  
BENKAY LIFE SAFETY  
PLAN

LS1.4