



**LIGHTING PLAN**  
SCALE: 1/8" = 1'-0"

**LIGHT FIXTURE SCHEDULE**

TYPE	MANUFACTURER AND MODEL NUMBER	LAMP INFO	REMARKS
H	COLUMBIA CAT LCAT22-35HLG-EU		2' x 2' LED ARCHITECTURAL TROFFER (HIGH LUMEN OUTPUT)
V	COLUMBIA CAT LCAT22-35VLG-EU		2' x 2' LED ARCHITECTURAL TROFFER (VERY HIGH LUMEN OUTPUT)
S2	COLUMBIA CAT LCAT22-40ML-EDU		LENSED STRIP LIGHT
CL	PRESCOLITE LBS5LEDA6L30K9 WH		LED SURFACE MOUNT WITH DROP GLASS
E1	FINELITE CAT E1-H-2FT-V-8-35		INDIRECT LINEAR
M	COLUMBIA CAT LCAT22-35MLG-EU		2' x 2' LED ARCHITECTURAL TROFFER (MEDIUM LUMEN OUTPUT)
D	PRESCOLITE LBP6-6LBP15L30KWH		6" LED DOWNLIGHT
A2	FINELITE CAT HP-2-ID-6"-B-H-8-35		LINEAR DIRECT/INDIRECT
AH	FINELITE CAT HP-4-ID-6"-B-H-8-35		LINEAR DIRECT/INDIRECT

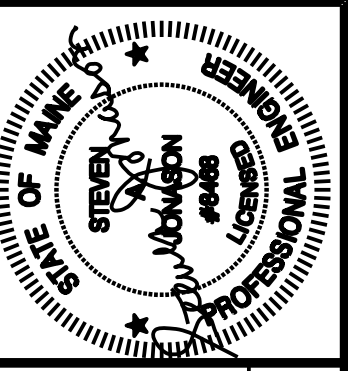

Prepared For: **Archetype**  
Union Wharf  
Portland, ME 04101

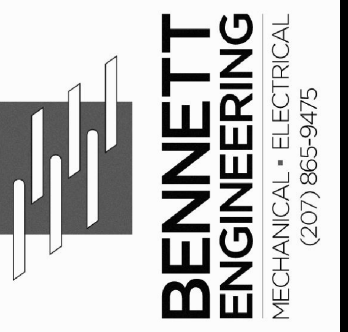

Consultant:

Architect: **ARCHETYPE architects**  
48 Union Wharf Portland, Maine 04101  
(207) 772-6023 ARCHETYPE@ARCHETYPEPA.COM

Project: **16 MIDDLE STREET OFFICE BUILDING**  
MIDDLE STREET  
PORTLAND, MAINE

Revisions:  
ISSUED CONSTRUCTION

Date: 13 APR 2017  
Scale: 1/8" = 1'-0" U.N.O.

**MAINE MEDIA: FIFTH FLOOR LIGHTING PLAN**

**E1.01**