



ROOF PLAN
SCALE: 1/8" = 1'-0"

NOTE: ALL MECHANICAL UNIT LOCATIONS ARE APPROXIMATE. COORDINATE FINAL LOCATIONS WITH MECHANICAL PLANS PRIOR TO ROUGH-IN.

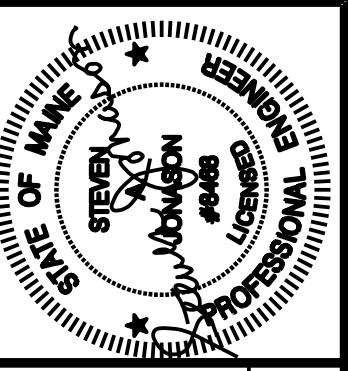

Prepared For: **Archetype**

Union Wharf
Portland, ME 04101

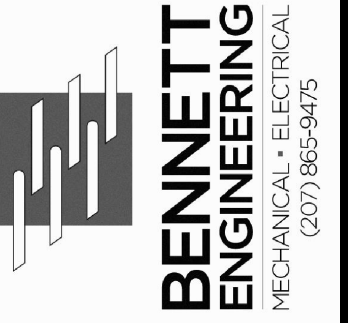

Consultant:



Project: **16 MIDDLE STREET OFFICE BUILDING**

MIDDLE STREET
PORTLAND, MAINE

Revisions:
ISSUED CONSTRUCTION

Date: **13 APR 2017**

Scale: **1/8" = 1'-0" U.N.O.**

E2.02

MAINE MEDIA: ROOF ELECTRICAL PLAN