


16 Middle Elevation with Facade Length

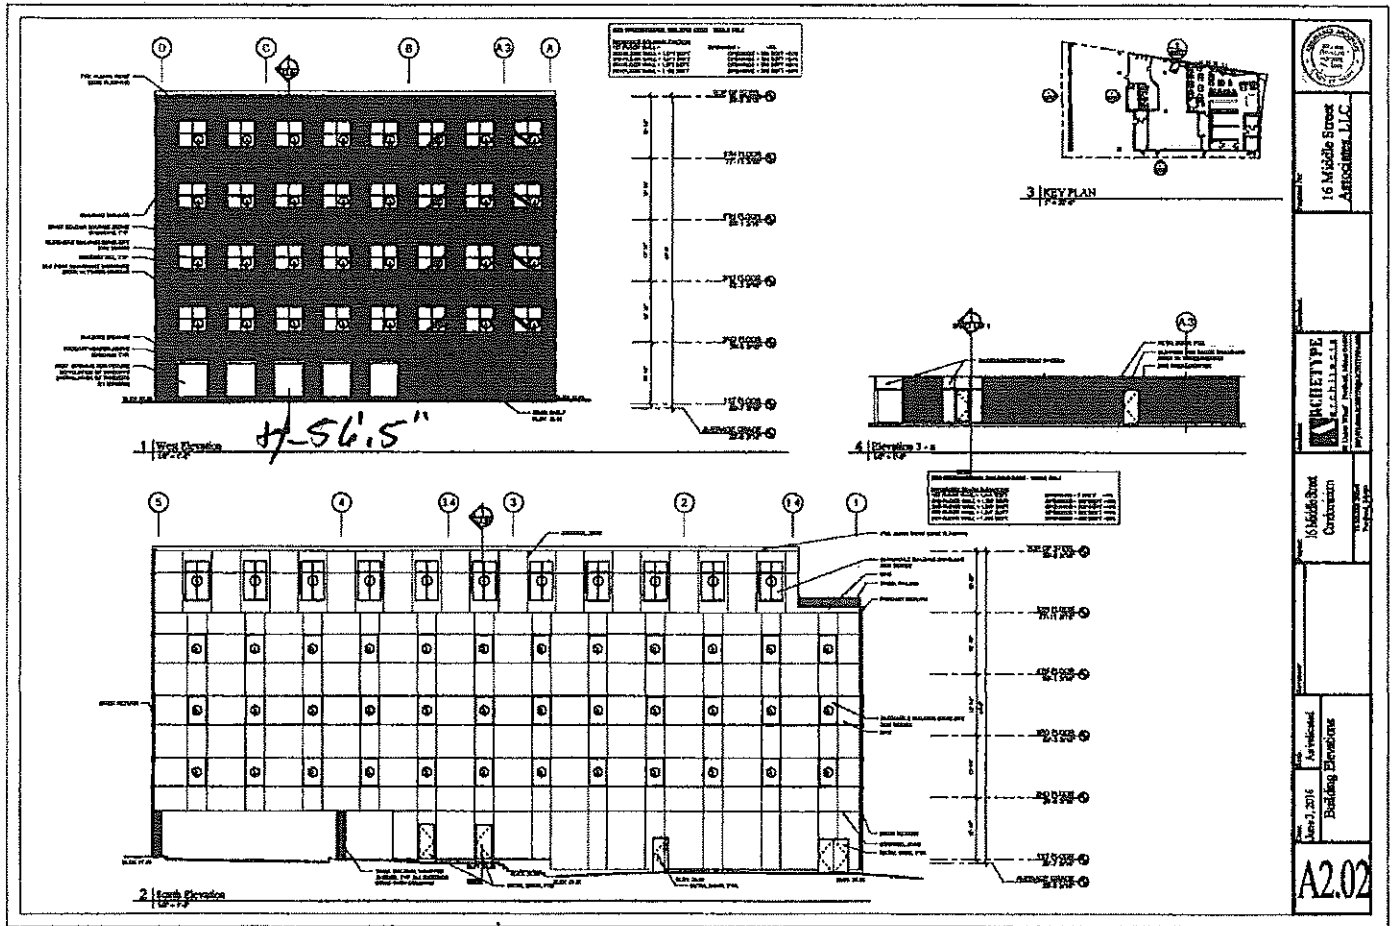

15.7/8
14.1/8