

BENKAY
sushi bar & japanese restaurant


(2) 2'-0" X 8'-0" X ____ INTERNALLY ILLUMINATED SIGNS

RETAINERLESS CABINETS: MATTHEWS WHITE SPRT MP22351
METALS RACES: MATTHEWS SNOWFLAKE WHITE MP55585

NAME IS FACE LIT RED AND HALO LIT WHITE
JIGGED OUT COPY BACKED UP WITH 3/4" WHITE ACRYLIC PUSHED THRU

TAG LINE: ROUTED OUT AND BACKED UP THE WHITE ACRYLIC AND DUAL COLOR BLACK VINYL

PHOTO PLOT N.T.S.

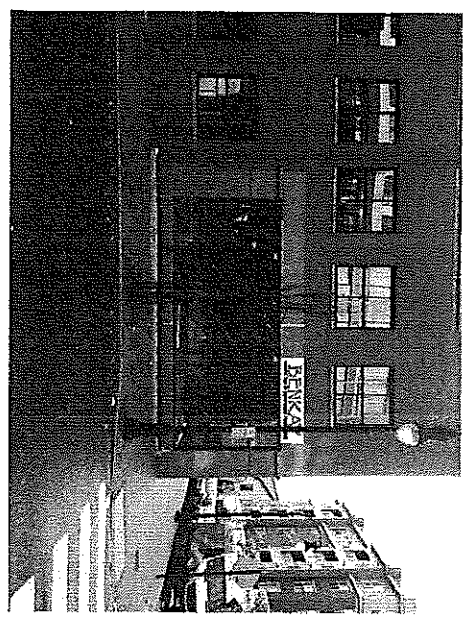


14.75"

3" x 3" (SUBSTITUTE FONT WITH OUTLINE TO INCREASE LETTER STROKE)

NITE VIEW



PHOTO PLOT N.T.S.

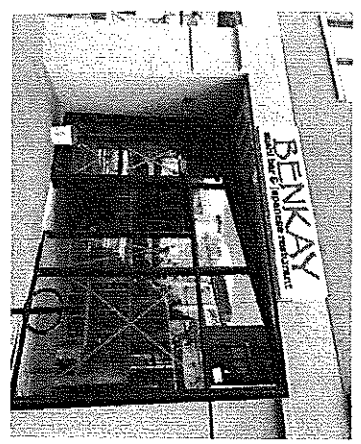

VECTOR ART BY BSI
CMR-K13V16023AA
TRANS VINYL LETTER
ACRYLIC MOUNTING TAB
DUAL COLOR BLACK



www.balley.com
300 North Main Street
Portland, ME 04101
207-774-8442 / 1-800-458-8008
1-800-850-0099
E-Mail: sales@balley.com

PLEASE NOTE:
THIS IS A PRELIMINARY DRAWING. WE MAKE NO WARRANTY AS TO THE ACCURACY OF THE INFORMATION CONTAINED HEREIN. THE INFORMATION IS FOR INFORMATIONAL PURPOSES ONLY AND IS NOT TO BE USED FOR CONSTRUCTION. THE INFORMATION IS NOT TO BE USED FOR CONSTRUCTION. THE INFORMATION IS NOT TO BE USED FOR CONSTRUCTION.

VOLTAGE:
APPROXIMATE: _____
CLIENT: _____

APPROVAL:
DATE: _____
BY: _____

ESTIMATED COPY HOUR:
DESIGN: _____
FABRICATION: _____
ROUTING: _____
PAINT: _____
INSTALLATION: _____

CLIENT / SIGN LOCATION:
BENKAY
14 MIDDLE STREET
PORTLAND, MAINE

DATE: 11/9/17
PROJECT #: 07945

PROGRESS DRAWING