



**POWER PLAN**  
SCALE: 1/8" = 1'-0"

**POWER WORK NOTES**

- ① CONTRACTOR SHALL COORDINATE LOCATION OF TENANT PROVIDED DISHWASHER WITH TENANT AND CONFIRM POWER REQUIREMENTS WITH EQUIPMENT MANUFACTURER'S SPECIFICATIONS PRIOR TO ROUGH-IN.
- ② COORDINATE FINAL LOCATION AND MOUNTING HEIGHT WITH EQUIPMENT AND CASEWORK PRIOR TO ROUGH-IN.
- ③ CONTRACTOR SHALL COORDINATE LOCATION OF TENANT PROVIDED COFFEE BREWER/WATER STATION WITH TENANT AND CONFIRM POWER REQUIREMENTS WITH EQUIPMENT MANUFACTURER'S SPECIFICATIONS PRIOR TO ROUGH-IN.

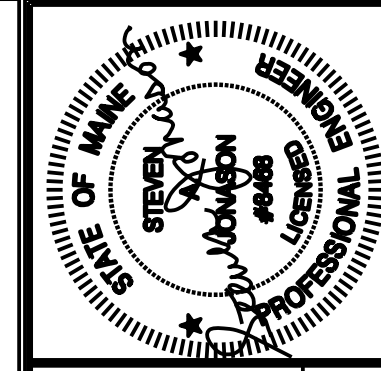

Prepared For: **Archetype**  
Union Wharf  
Portland, ME 04101

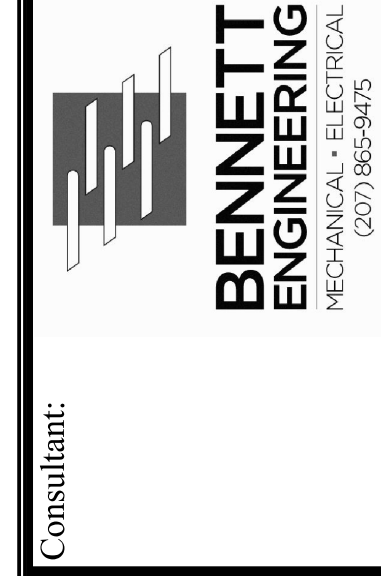

Consultant:  
**ARCHETYPE architects**  
48 Union Wharf Portland, Maine 04101  
(207) 772-6023 ARCHETYPE@ARCHETYPEPA.COM

Project:  
**16 MIDDLE STREET OFFICE BUILDING**  
MIDDLE STREET  
PORTLAND, MAINE

Revisions:  
ISSUED CONSTRUCTION

Date: 13 APR 2017  
Scale: 1/8" = 1'-0" U.N.O.  
**MAINE MEDIA: FIFTH FLOOR POWER PLAN**

**E2.01**