



R:\SP-M150 India & Middle St\Cadd\Permit Set\dwg\SP-M150-SITE LAYOUT.dwg, C-3.0 MIDDLE, 5/7/2014 2:24:09 PM, Dube_C, 1:1

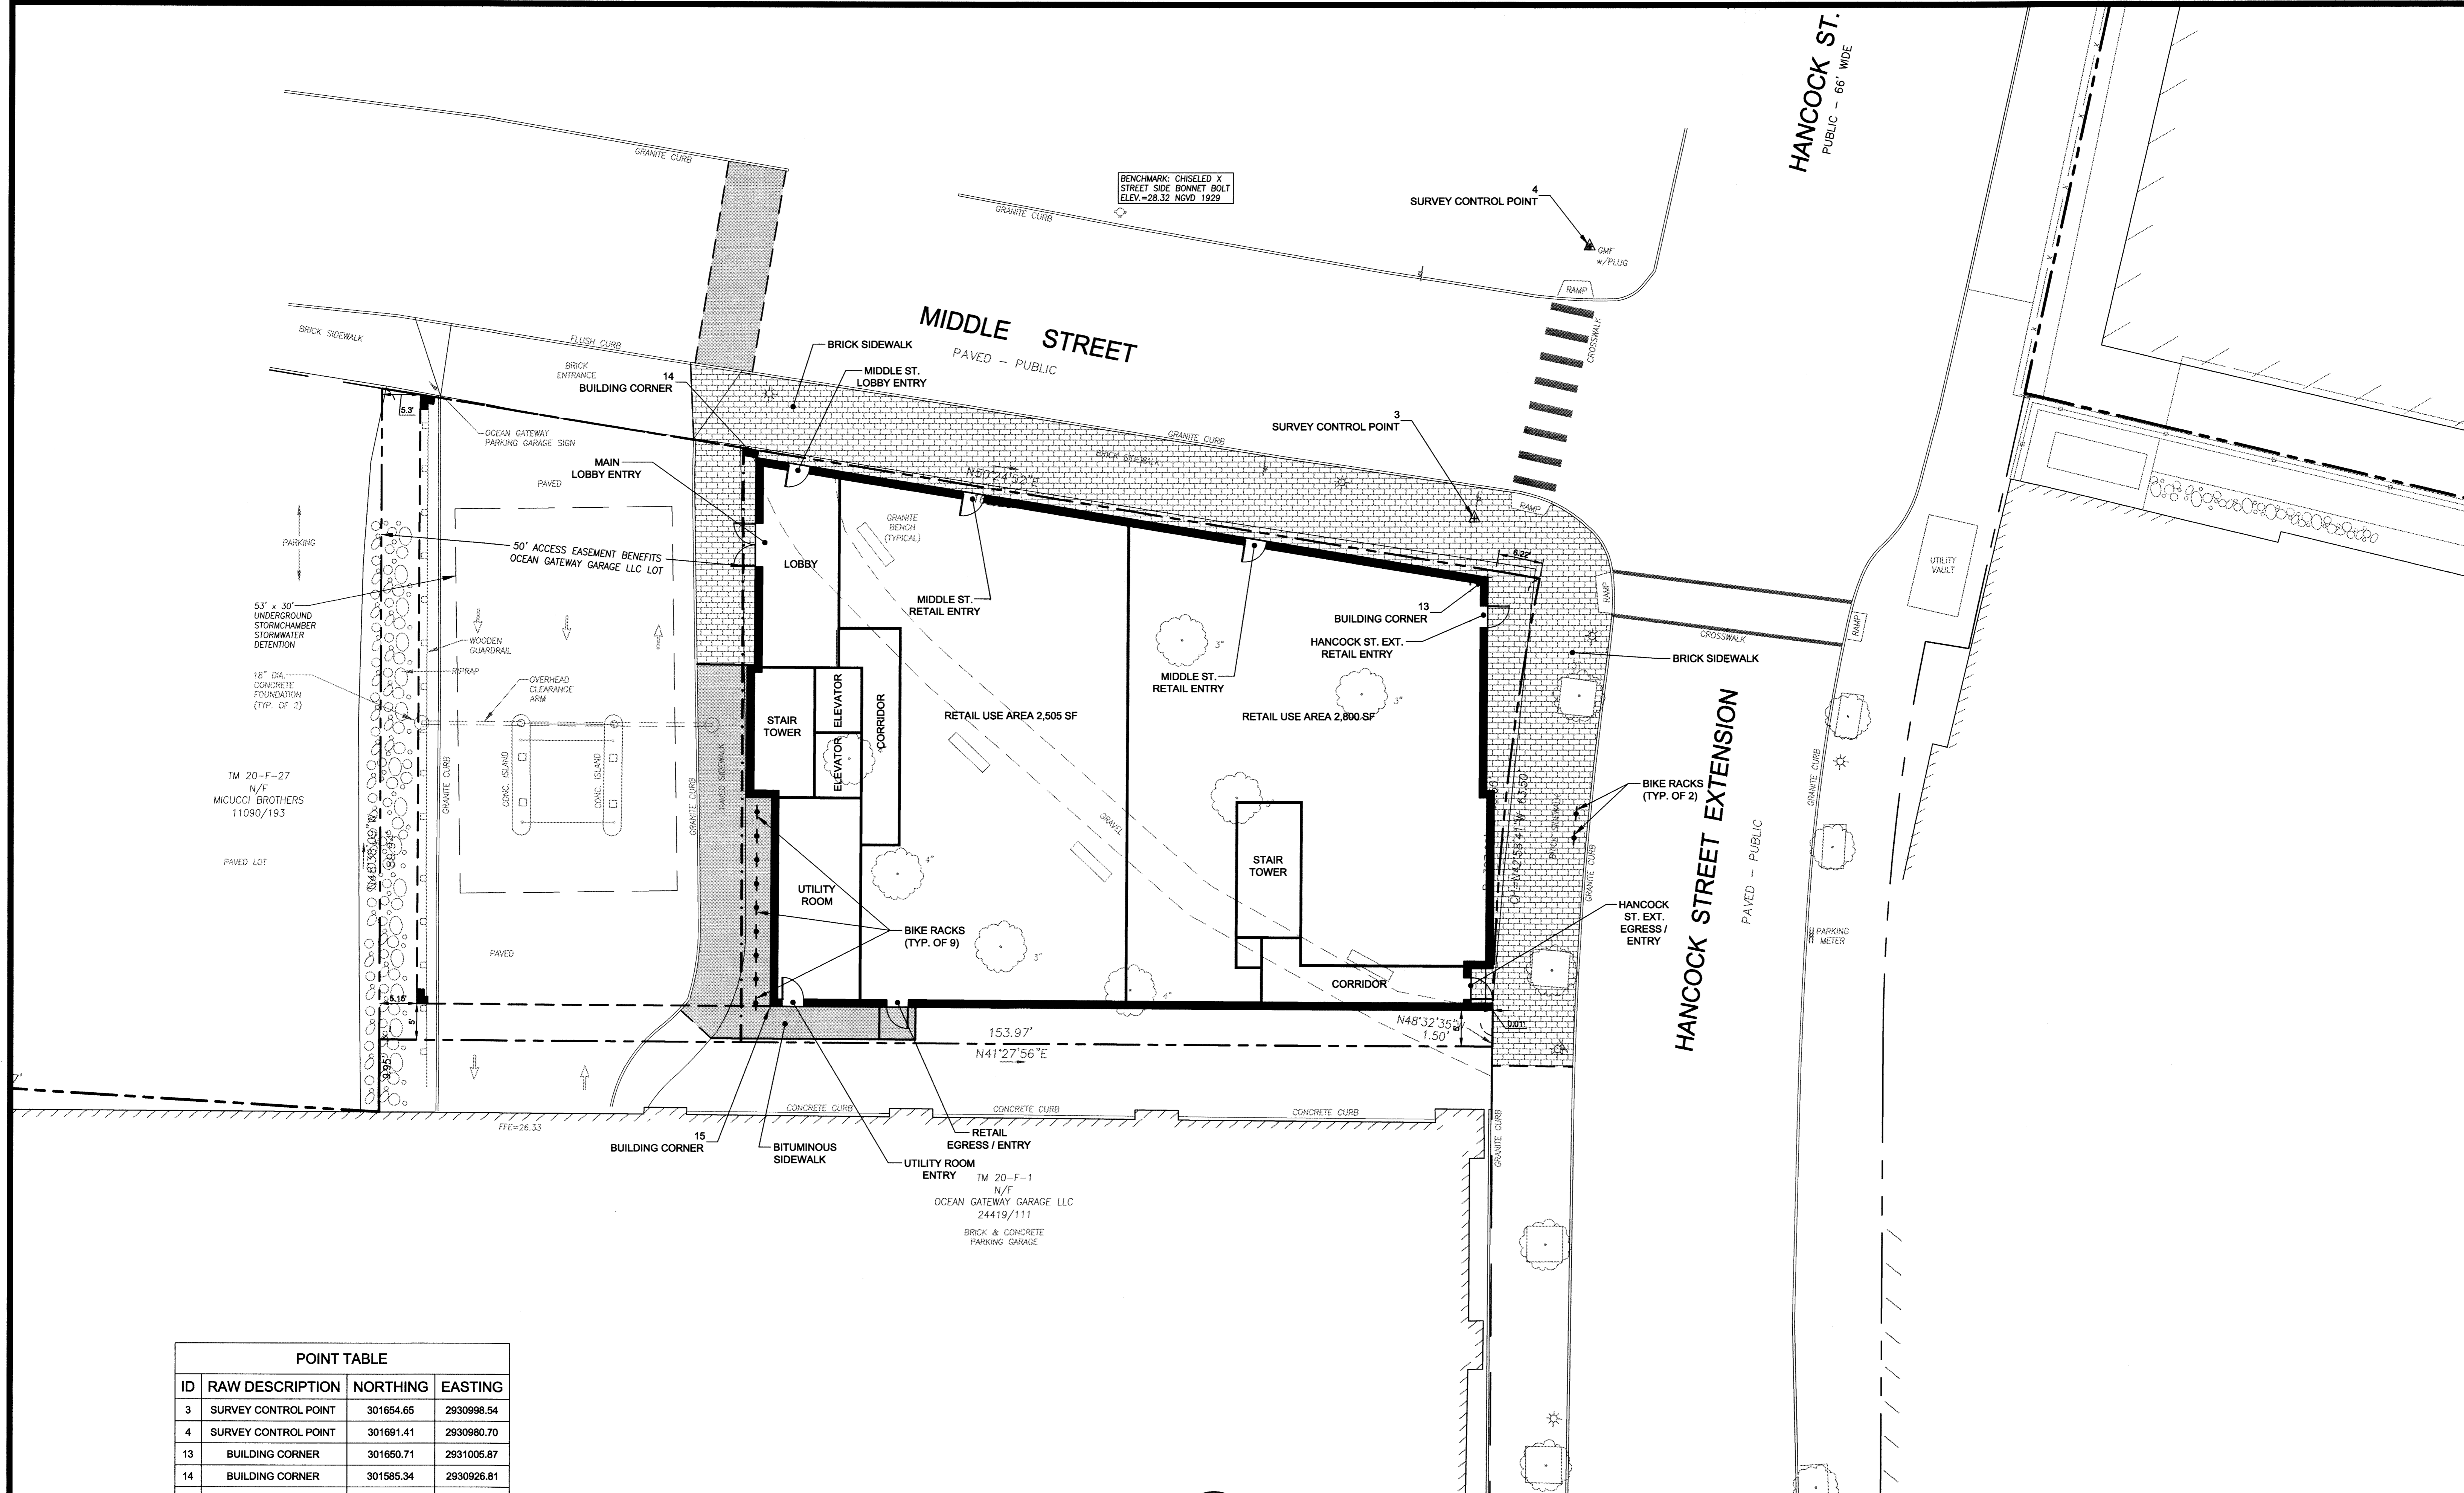


POINT TABLE			
ID	RAW DESCRIPTION	NORTHING	EASTING
3	SURVEY CONTROL POINT	301654.65	2930998.54
4	SURVEY CONTROL POINT	301691.41	2930980.70
13	BUILDING CORNER	301650.71	2931005.87
14	BUILDING CORNER	301585.34	2930926.81
15	BUILDING CORNER	301537.01	2930985.17

PRELIMINARY - NOT FOR CONSTRUCTION

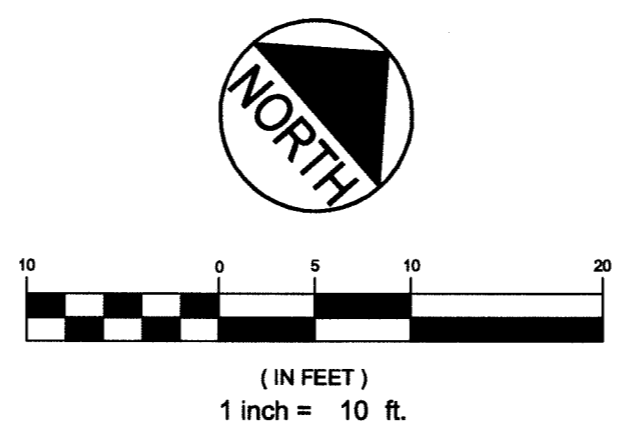

REV	DATE	DESCRIPTION
1	05.05.14	SUBMITTED TO CITY

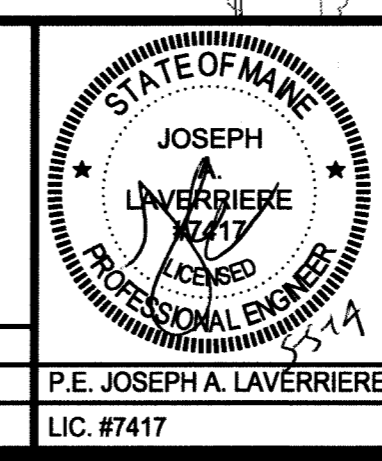

PROJECT	16 MIDDLE STREET PORTLAND, MAINE
SHEET TITLE	SITE LAYOUT PLAN
CLIENT	BATEMAN PARTNERS LLC

FAY, SPOFFORD & THORNDIKE ENGINEERS · PLANNERS · SCIENTISTS 778 MAIN ST, SUITE 8, SOUTH PORTLAND, ME 04106	
DRAWN: CDD	DATE: MAY 2014
DESIGNED: JAL	SCALE: 1" = 10'
CHECKED: JAL	JOB NO. SP-M150
FILE NAME: SP-M150-SITE LAYOUT	
SHEET	C-3.0