


HANCOCK ST.
PUBLIC - 66' WIDF

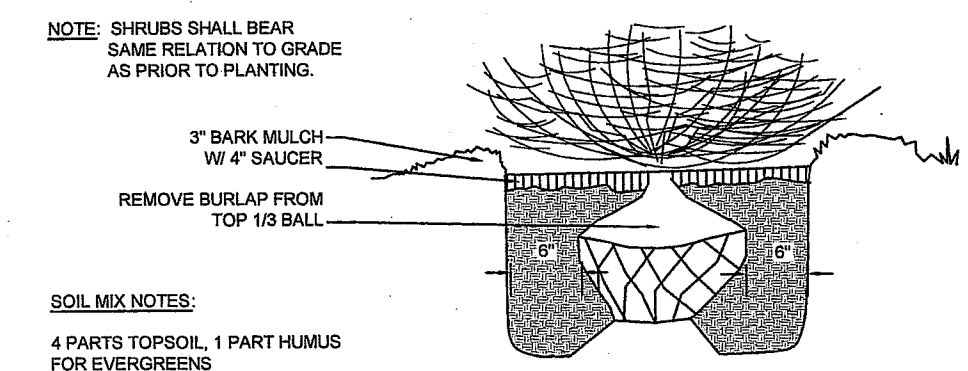



PLANTING DETAIL - SHRUB
N.T.S.

PLANTING NOTES

- The contractor shall supply all plants in quantities sufficient to complete the work shown on plan. Any discrepancies between quantities shown on plant list and those required by this drawing shall not entitle contractor to additional remuneration.
- Any plant substitutions must be approved by the owner and the City of Portland.
- Any tree or shrub which comes over or under any utility shall be relocated on the site by the landscape architect.
- All lawn areas to have 6" of topsoil unless noted otherwise.
- All trees and shrubs shall be placed in the designated areas as shown on the plan and before planting shall be approved by the landscape architect.
- The contractor shall relocate any tree or shrub as directed by the landscape architect.
- All plant material installed shall meet the specifications of the American Standard for Nursery Stock (latest edition) as set forth by the American Association of Nurserymen.
- The landscape contractor shall replace or repair to original condition any and all utilities, paving, curbing, etc., damaged as a result of their operations at no additional cost to the owner.

PLANT LIST

Key	Common & Botanical Name	Size	Root	Qty	Notes
A.	Hosta Hosta Fortunei 'patriot'	-----	Ptd	13	
B.	Euonymus E. Fortunei 'Emerald and gold'	-----	#3	6	
C.	Daylily Varieties Hemerocallis 'American Revolution'	-----	Ptd	23	
D.	Daylily Hemerocallis 'Chicago Gold Coast'	-----	Ptd	23	
E.	Switch Grass Pinacum Verigatum 'Heavy Metal'	-----	#2	6	
F.	Switch Grass P. Verigatum 'Shenandoah'	-----	#2	6	
G.	Northern Bayberry M. Pennsylvania	18" Ht.	B&B	7	
PB.	Planting Beds for Assorted Perennials @ 15" deep - prepared planting soil				

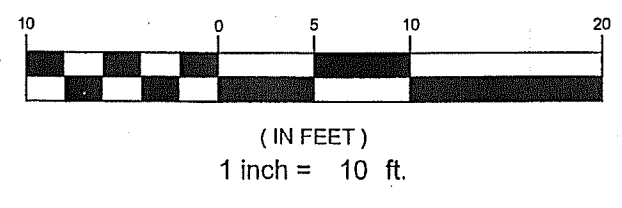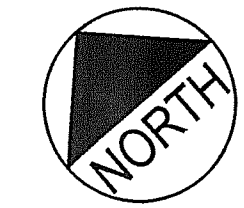

PRELIMINARY - NOT FOR CONSTRUCTION

REV	DATE	DESCRIPTION



PROJECT	16 MIDDLE STREET PORTLAND, MAINE
SHEET TITLE	LANDSCAPE PLAN
CLIENT	BATEMAN PARTNERS LLC

FST FAX, SPOFFORD & THORNDIKE
ENGINEERS - PLANNERS - SCIENTISTS
778 MAIN ST, SUITE 8, SOUTH PORTLAND, ME 04106

SHEET **L-1.0**

R:\SP-M150 Info & Middle SpC\20\Permit Send\SP-M150 GRADING & DRAINAGE.dwg with: 6/12/2014 4:31 PM