

Prepared For:
BATEMAN PARTNERS, LLC.
 470 FORE STREET
 PORTLAND, ME 04101


Consultant:
ARCHETYPE architects
 48 Union Wharf Portland, Maine 04101
 (207) 772-6022 Fax (207) 772-4056

Project:
 185 Fore Street
 185 Fore Street, Portland Maine

Revisions:
 1 05-22-2014 BID SET
 2 06-12-2015 ADDENDUM 1

Date:
 12 JUNE, 2015
 Scale:
 1/4" = 1'-0"

ROOF / MEZZANINE PLAN
A1.05

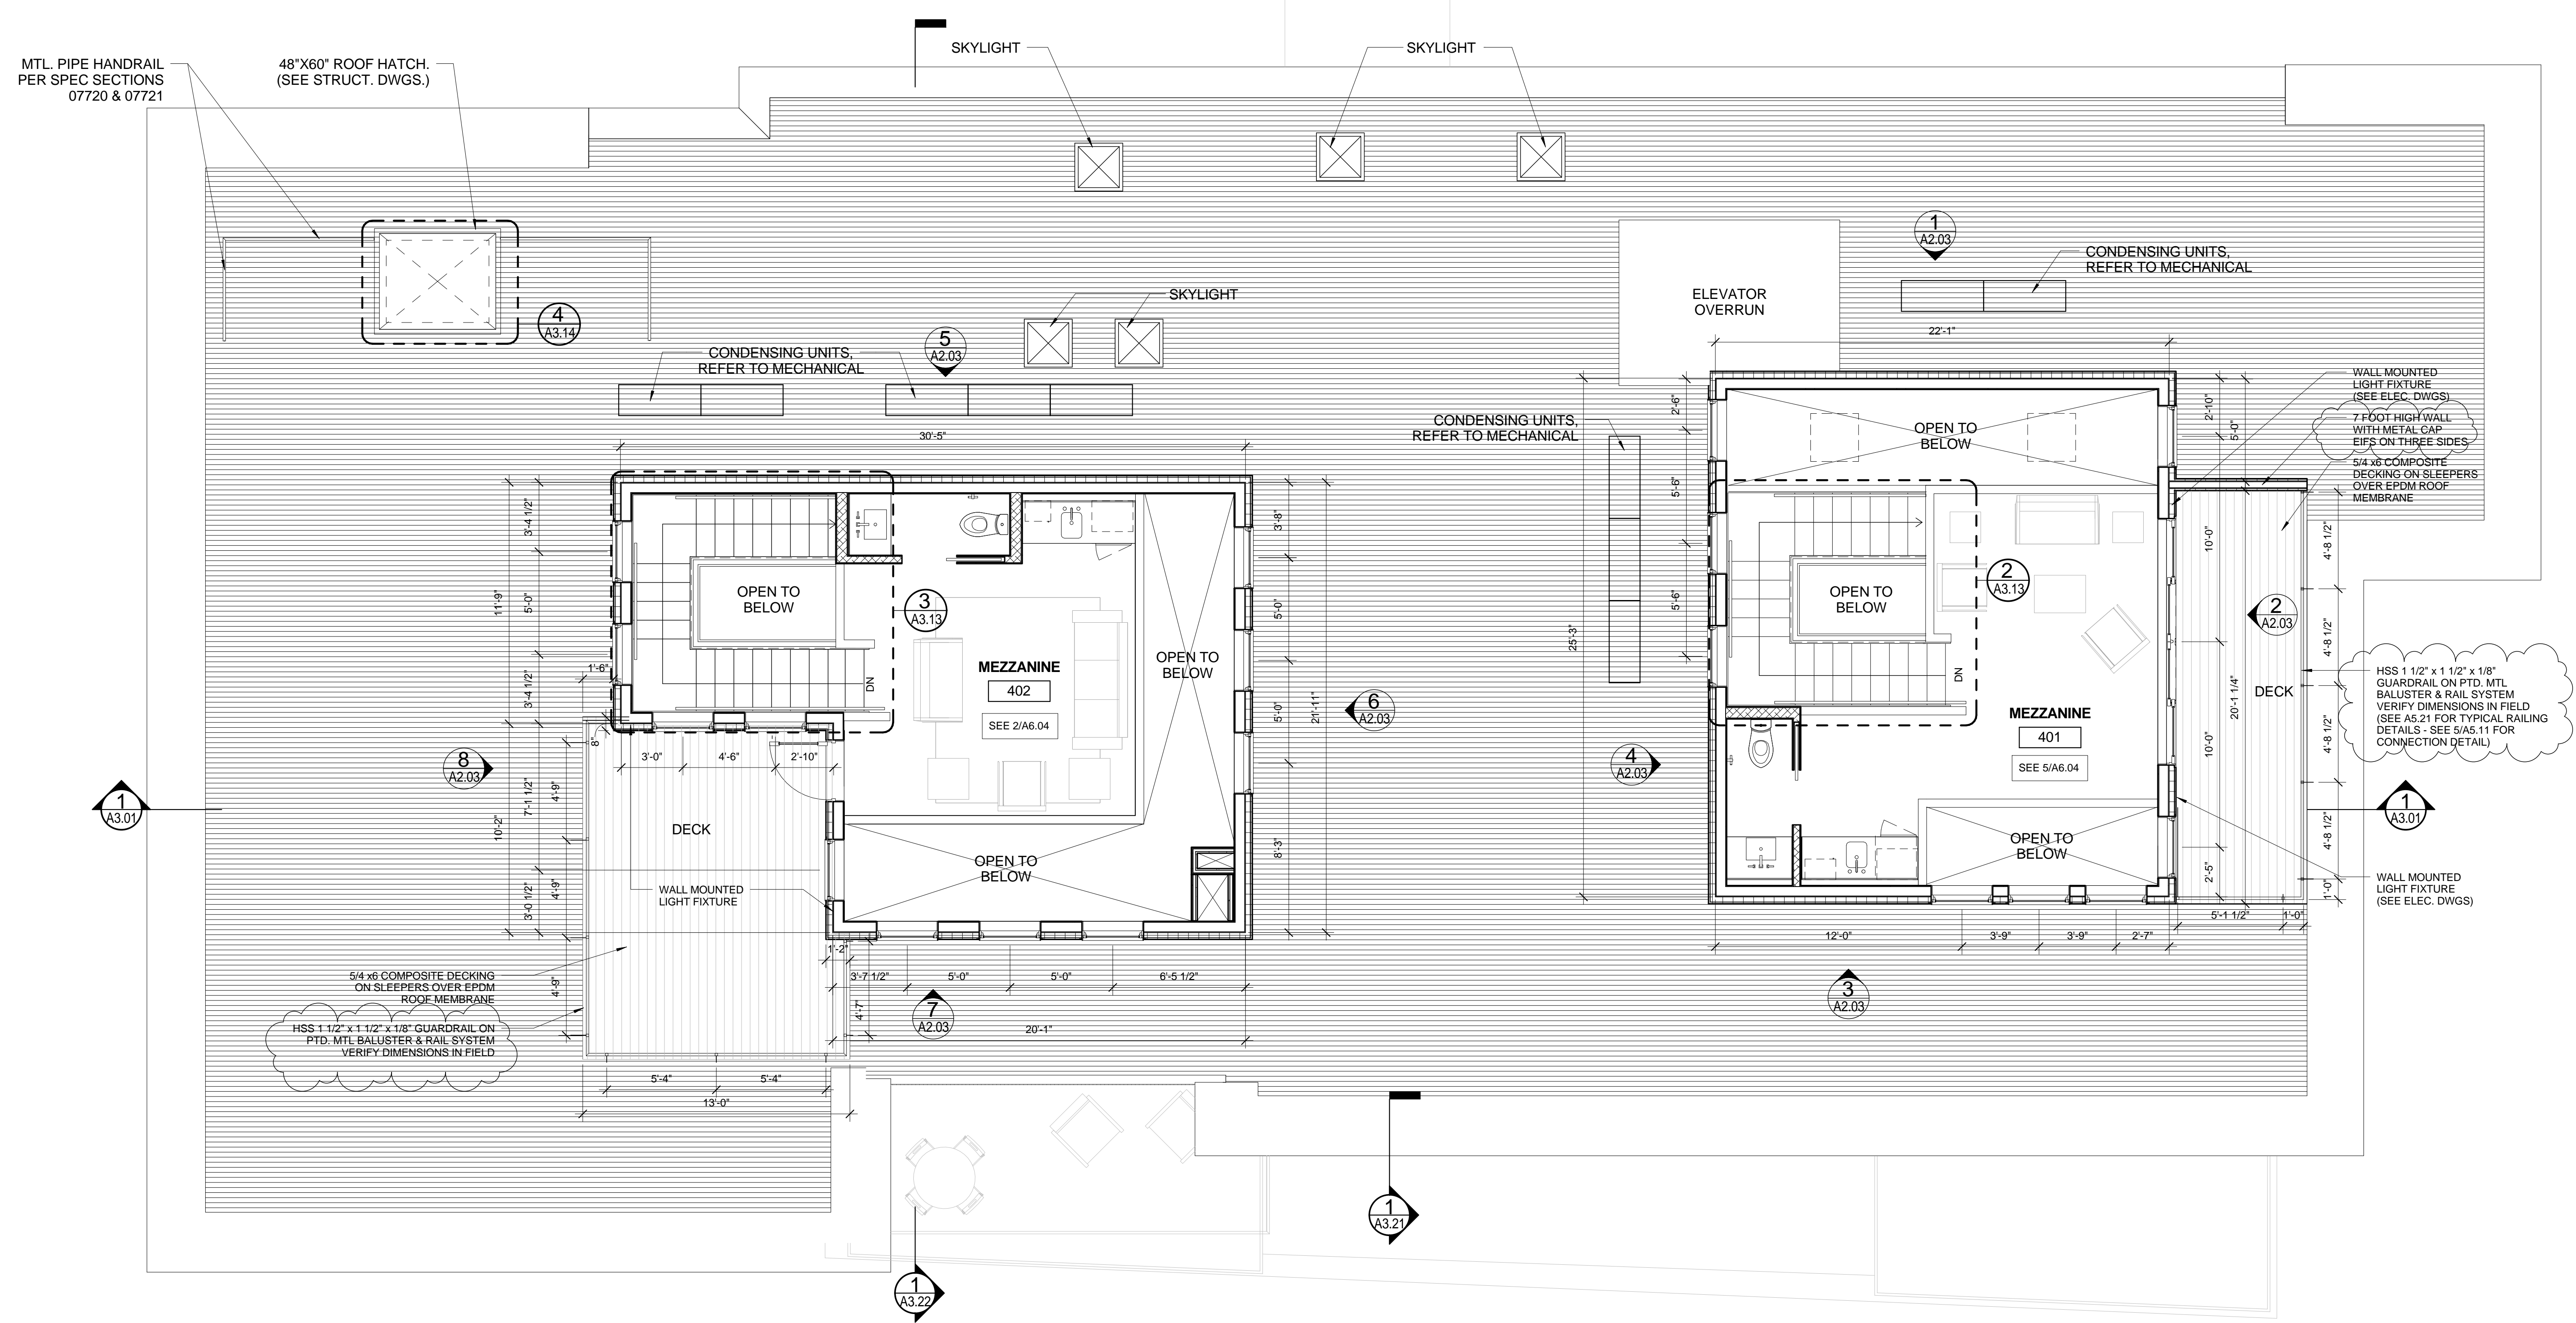

1 | ROOF AND MEZZANINE PLAN
 1/4" = 1'-0"