


Prepared For:
BATEMAN PARTNERS, LLC.
 470 FORE STREET
 PORTLAND, ME 04101

Consultant:
ARCHETYPE architects
 48 Union Wharf Portland, Maine 04101
 (207) 772-6022 Fax (207) 772-4056


Project:
 185 Fore Street
 185 Fore Street, Portland Maine

Revisions:
 Date: 12 JUNE, 2015
 Scale: 1/4" = 1'-0"

TAPERED INSULATION
A1.06

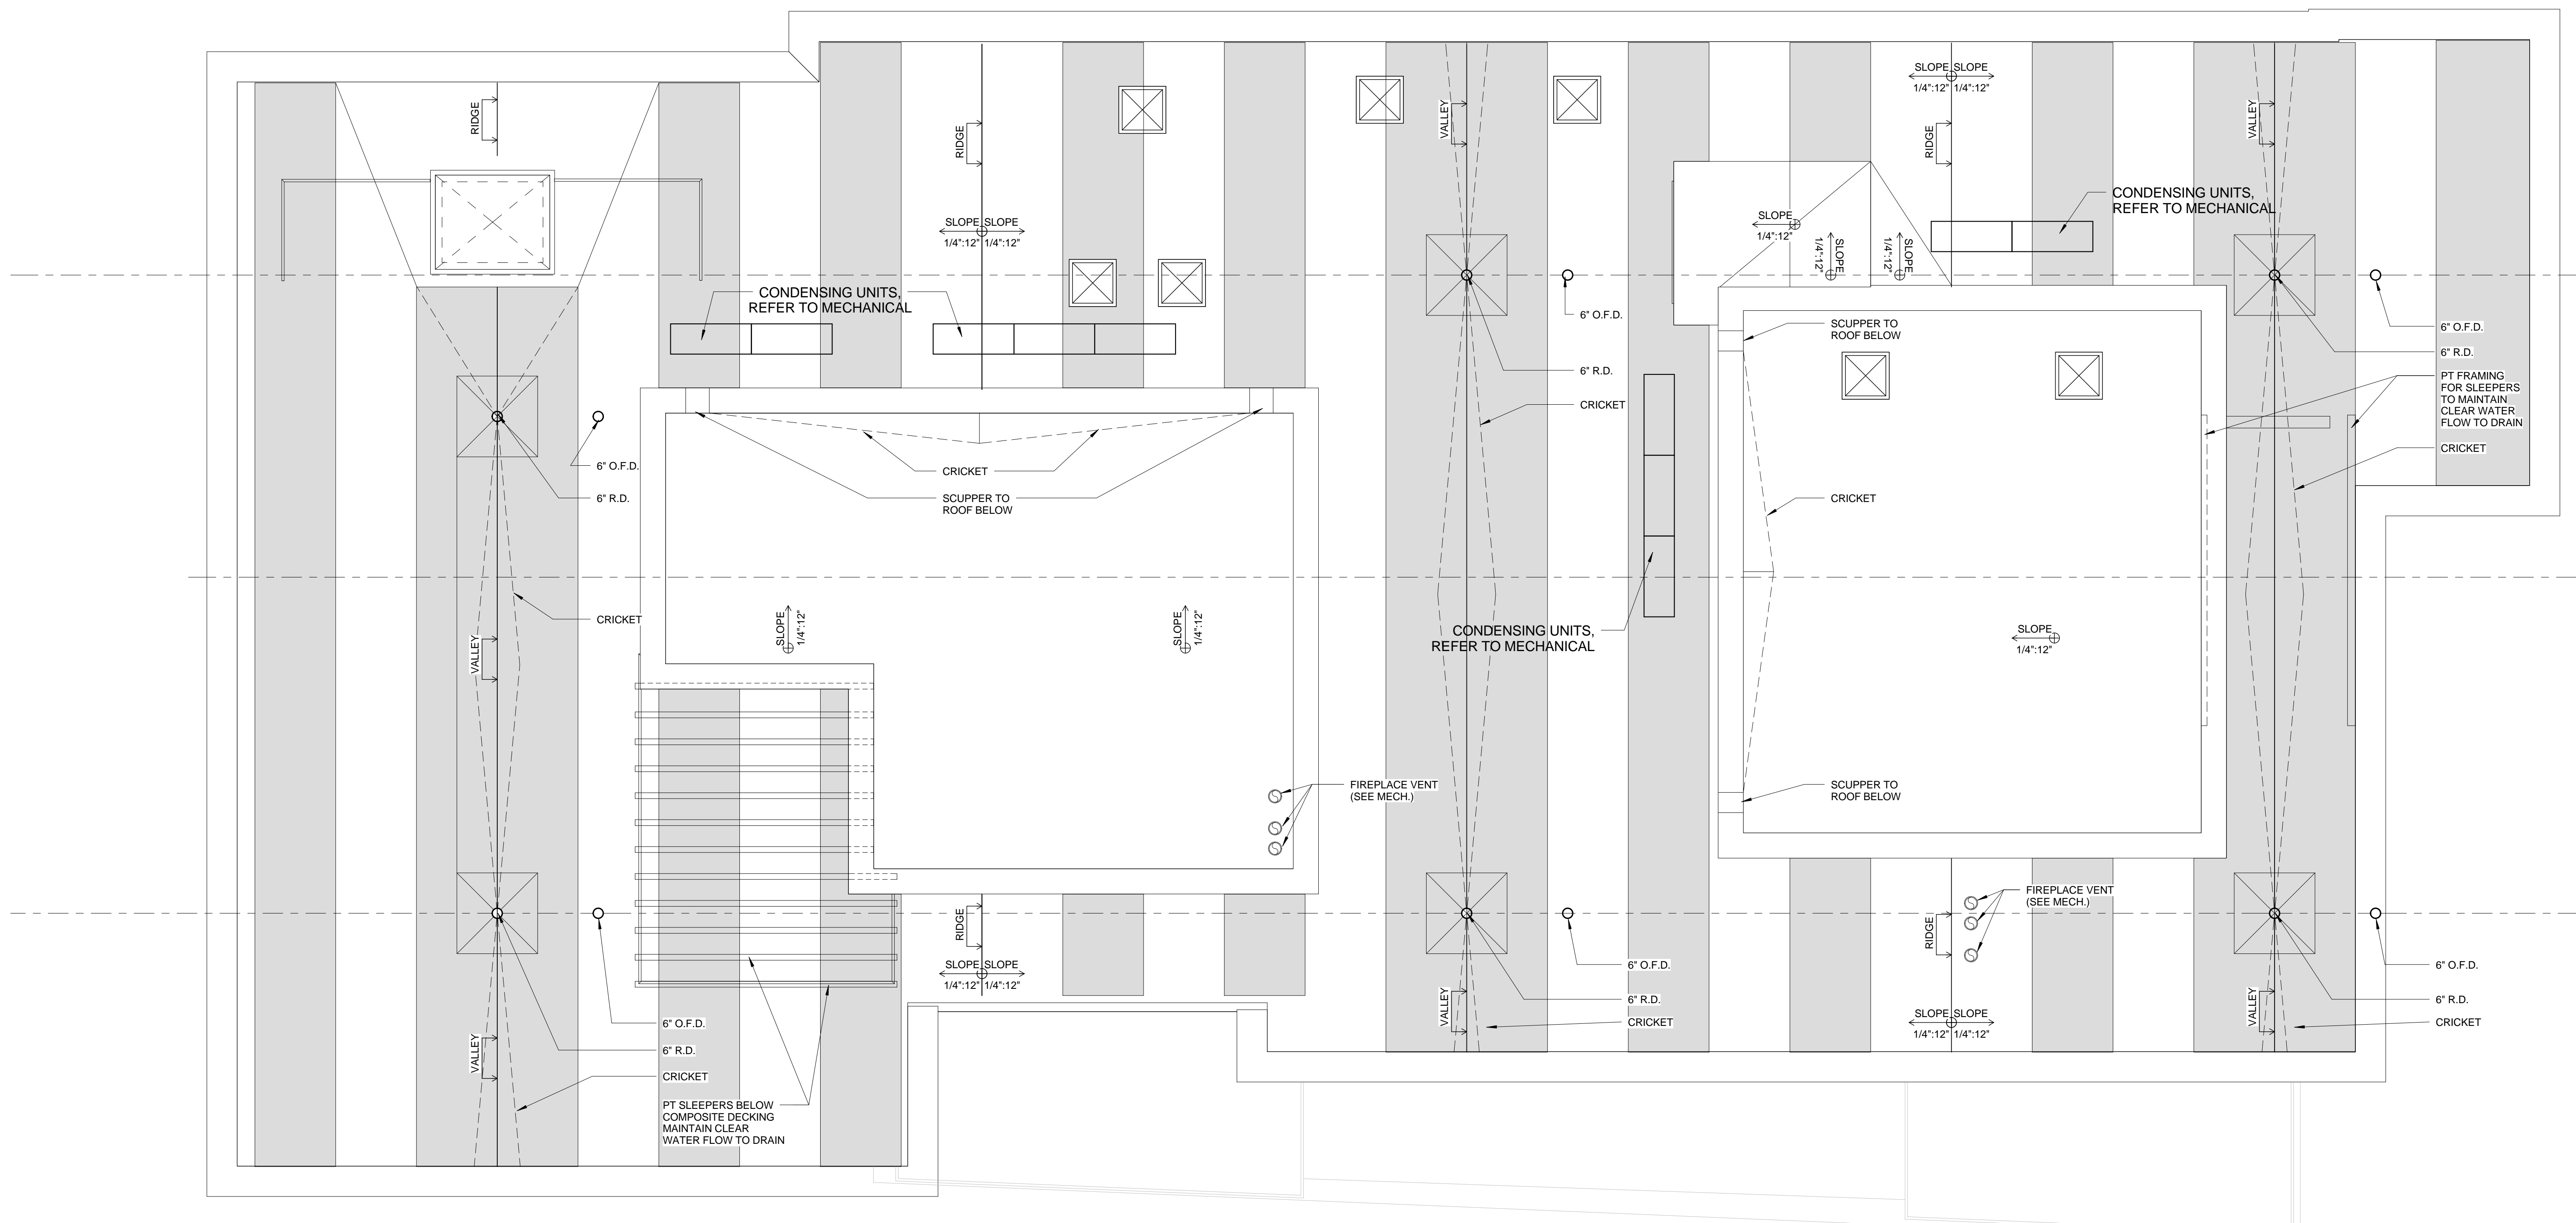

1 | ROOF MEZZANINE TAPERED INSULATION
 1/4" = 1'-0"
 0 1'-0" 2'-0" 4'-0" 8'-0"

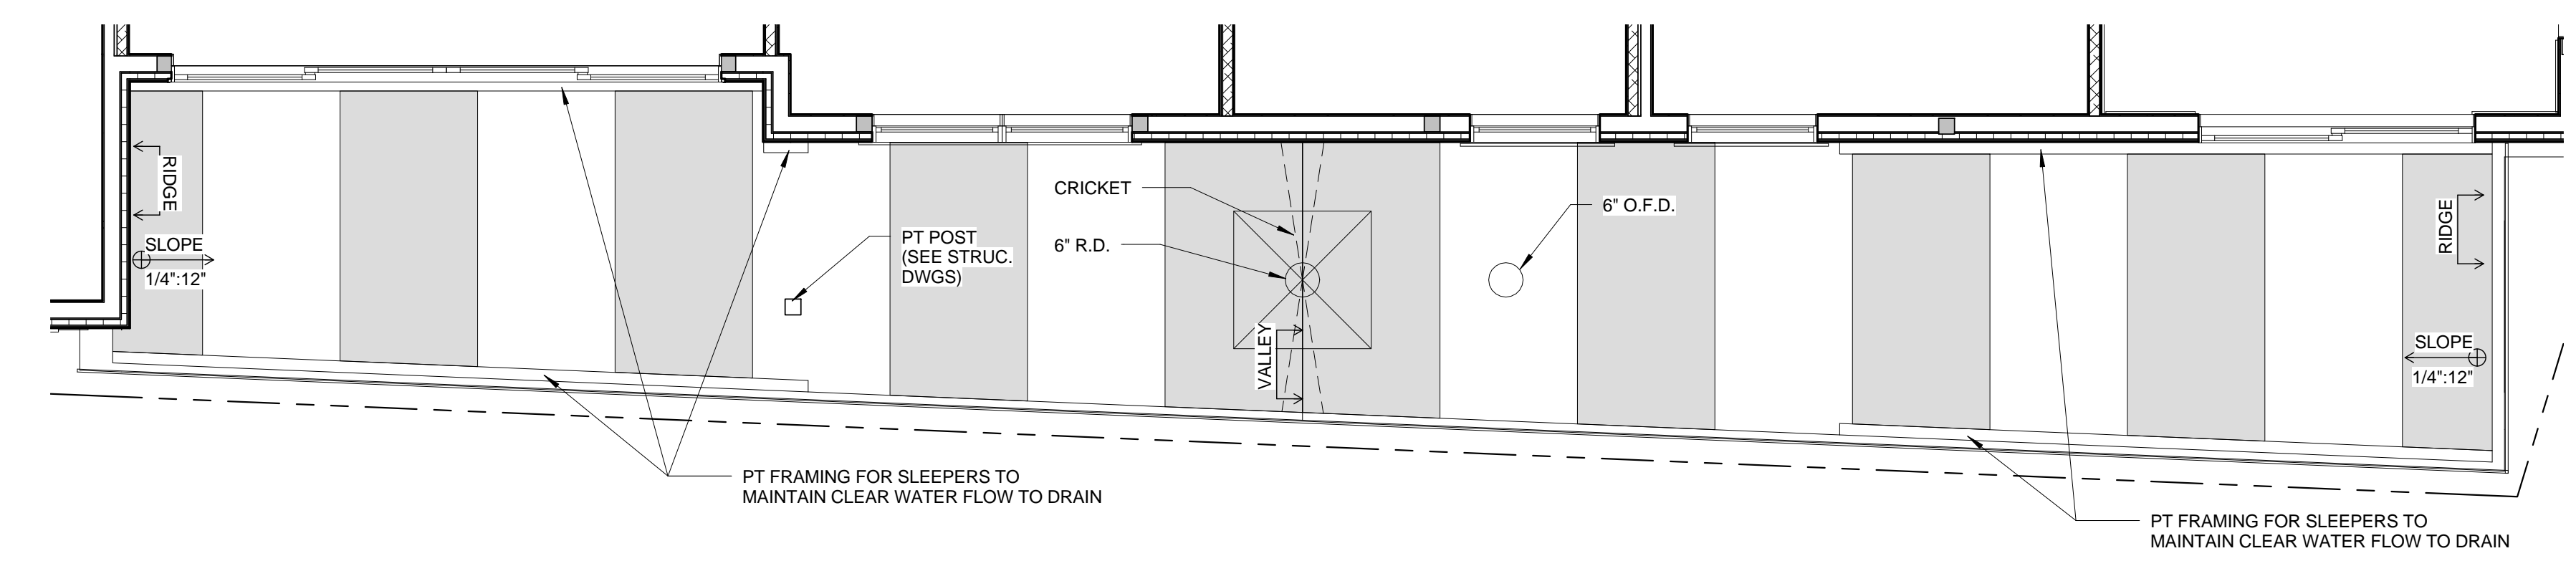

2 | SECOND FLOOR DECK TAPERED INSULATION
 1/4" = 1'-0"
 0 1'-0" 2'-0" 4'-0" 8'-0"