

Prepared For:  
**BATEMAN PARTNERS, L.L.C.**  
 470 FORE STREET  
 PORTLAND, ME 04101

Consultant:  
**ARCHETYPE architects**  
 48 Union Wharf Portland, Maine 04101  
 (207) 772-6022 Fax (207) 772-4056


Architect:  
**ARCHETYPE architects**  
 48 Union Wharf Portland, Maine 04101  
 (207) 772-6022 Fax (207) 772-4056

Project:  
 185 Fore Street  
 185 Fore Street, Portland Maine

Revisions:  
 1 05-22-2014 BID SET

Date: 12 JUNE, 2015  
 Scale: 1/4" = 1'-0"  
**BUILDING SECTION**

**A3.01**

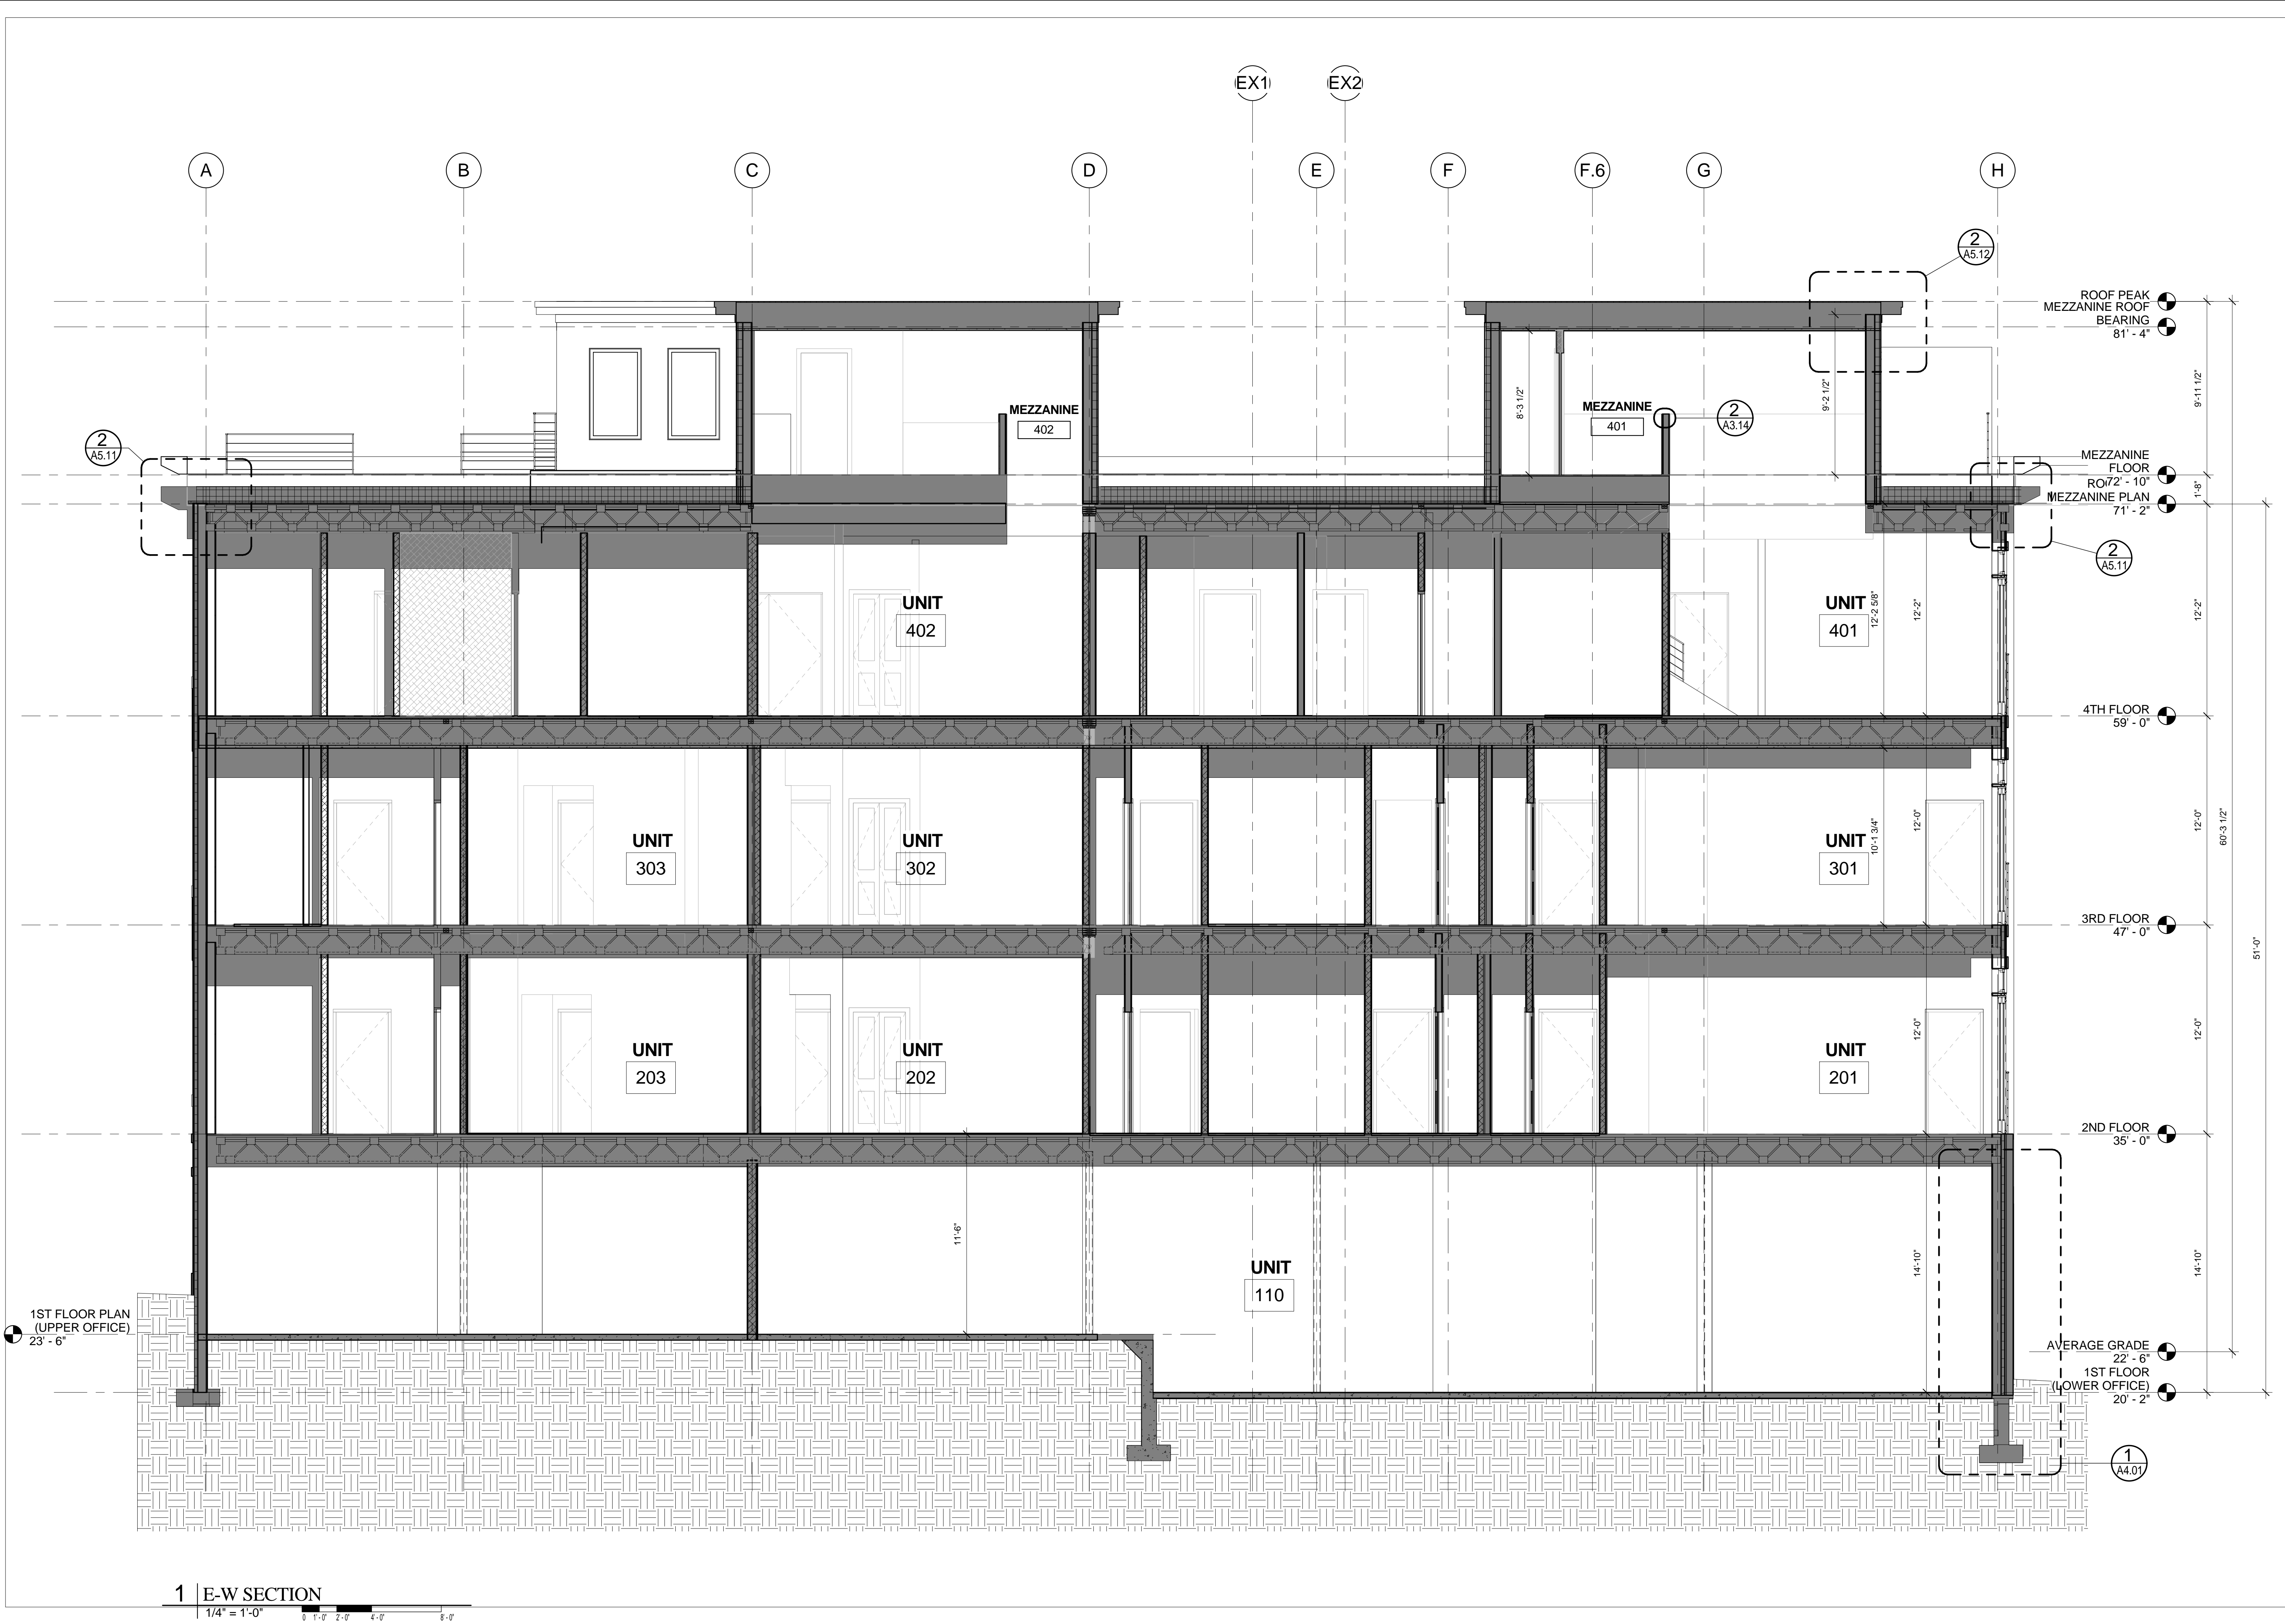

**1 | E-W SECTION**  
 1/4" = 1'-0"  
 0 1'-0" 2'-0" 4'-0" 8'-0"