

Prepared For:
BATEMAN PARTNERS, L.L.C.
 470 FORE STREET
 PORTLAND, ME 04101

Consultant:
ARCHETYPE architects
 48 Union Wharf Portland, Maine 04101
 (207) 772-6022 Fax (207) 772-4056


Architect:
ARCHETYPE architects
 48 Union Wharf Portland, Maine 04101
 (207) 772-6022 Fax (207) 772-4056

Project:
 185 Fore Street
 185 Fore Street, Portland Maine

Revisions:
 2 | 06-12-2015 | ADDENDUM 1

Date:
 12 JUNE, 2015
 Scale:
 1/4" = 1'-0"

A3.02

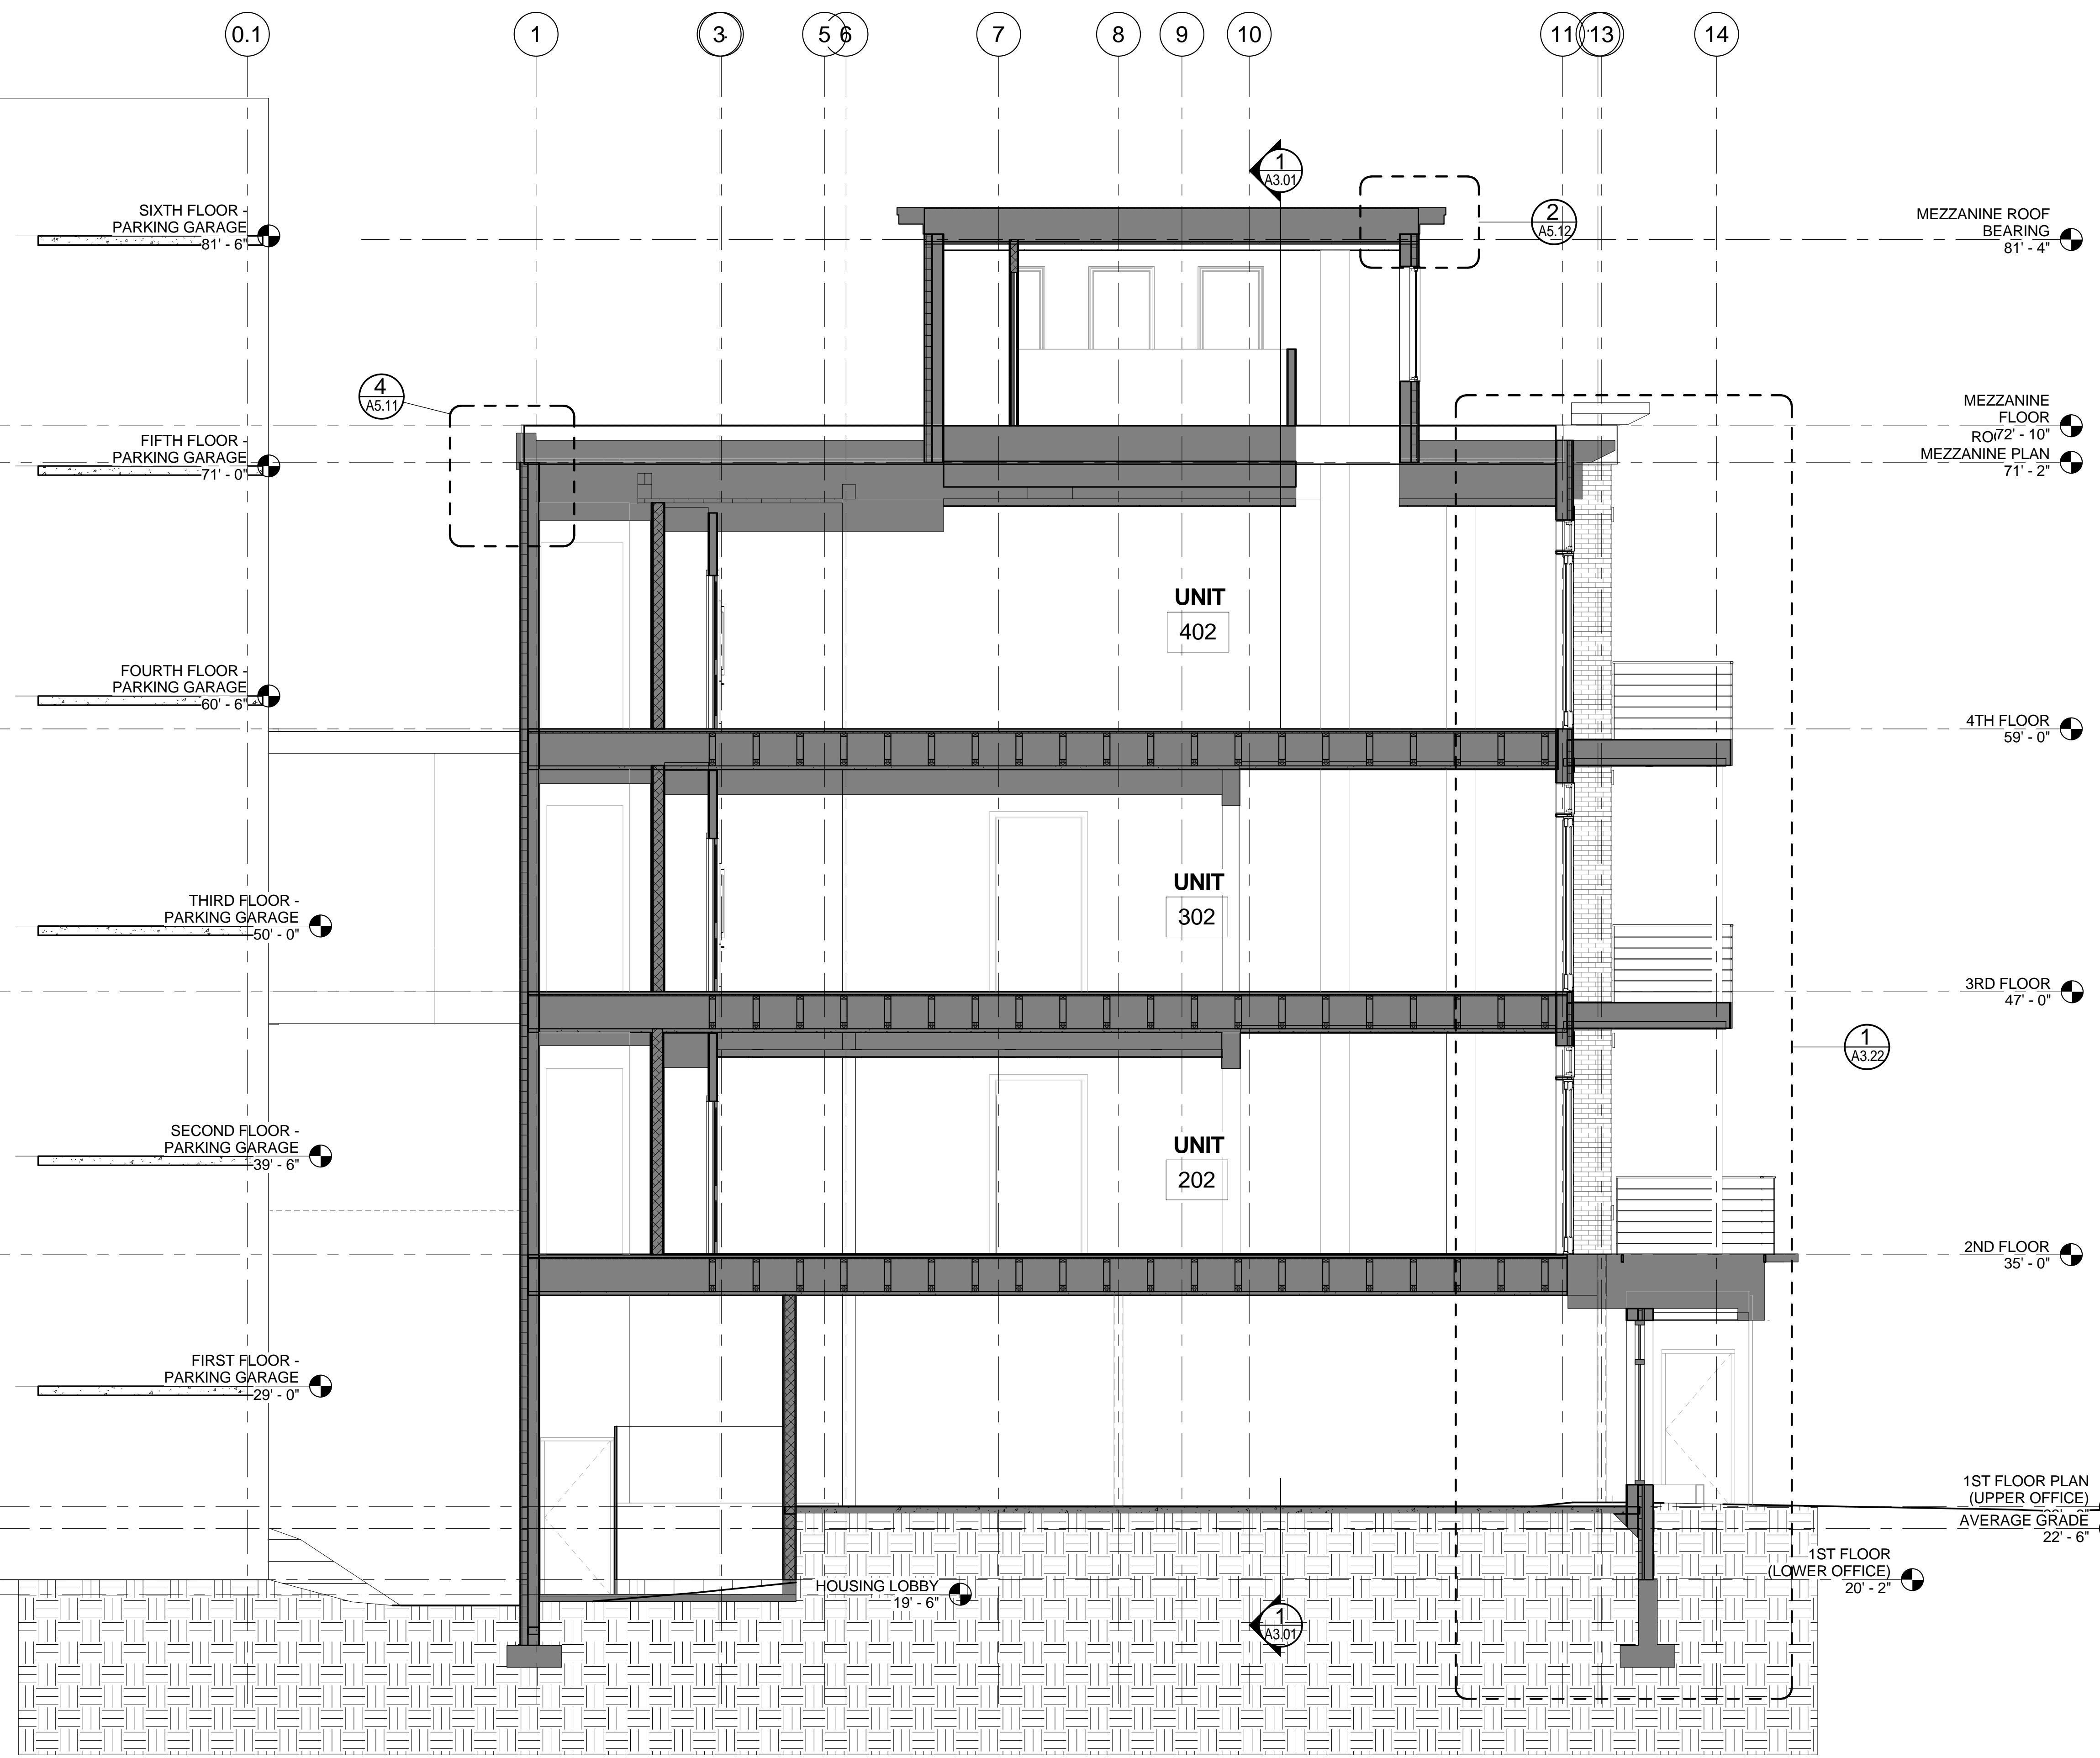

1 | N-S SECTION
 1/4" = 1'-0"
 0 1'-0" 2'-0" 4'-0" 8'-0"

BUILDING CROSS SECTION