


1 | 1ST FLOOR FINISH PLAN  
 1/4" = 1'-0"  
 0 1'-0" 2'-0" 4'-0" 8'-0"

- FINISH NOTES:**
1. SEE SPECIFICATIONS FOR FINISHES
  2. PROVIDE PAINTED GYPSUM WALLS, CEILINGS AND PAINTED CMU WALLS IN ALL SPACES, UNLESS NOTED OTHERWISE, AS DIRECTED BY ARCHITECT/OWNER IN FROM MANUFACTURERS FULL RANGE OF COLORS AND SHEENS
  3. FLOORING IN CLOSETS TO MATCH ROOM FINISH UNLESS NOTED OTHERWISE
  4. EXTEND FLOOR FINISH UNDER ALL CASEWORK

**FINISH KEY**

|              |
|--------------|
| ROOM NAME    |
| FLOOR FINISH |
| BASE         |
| WALL FINISH  |
| CEILING      |

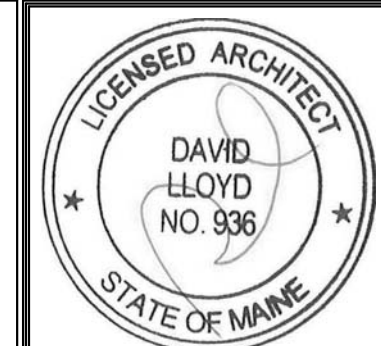

Prepared For:  
**BATEMAN PARTNERS, LLC.**  
 470 FORE STREET  
 PORTLAND, ME 04101

Consultant:  
**ARCHETYPE architects**  
 48 Union Wharf Portland, Maine 04101  
 (207) 772-6022 Fax (207) 772-4056

Project:  
 185 Fore Street  
 185 Fore Street, Portland Maine

Revisions:  
 1 05-22-2014 BID SET

Date: 12 JUNE, 2015  
 Scale: As indicated  
**FIRST FLOOR FINISH PLAN**

**A8.03**