

Prepared For:  
**BATEMAN PARTNERS, LLC.**  
 470 FORE STREET  
 PORTLAND, ME 04101

Consultant:  
**ARCHETYPE architects**  
 48 Union Wharf Portland, Maine 04101  
 (207) 772-6022 Fax (207) 772-4056


Architect:  
**ARCHETYPE architects**  
 48 Union Wharf Portland, Maine 04101  
 (207) 772-6022 Fax (207) 772-4056

Project:  
 185 Fore Street  
 185 Fore Street, Portland Maine

Revisions:  
 1 05-22-2014 BID SET  
 2 06-12-2015 ADDENDUM 1

Date: 12 JUNE, 2015  
 Scale: As indicated  
**SECOND FLOOR FINISH PLAN**

**A8.04**

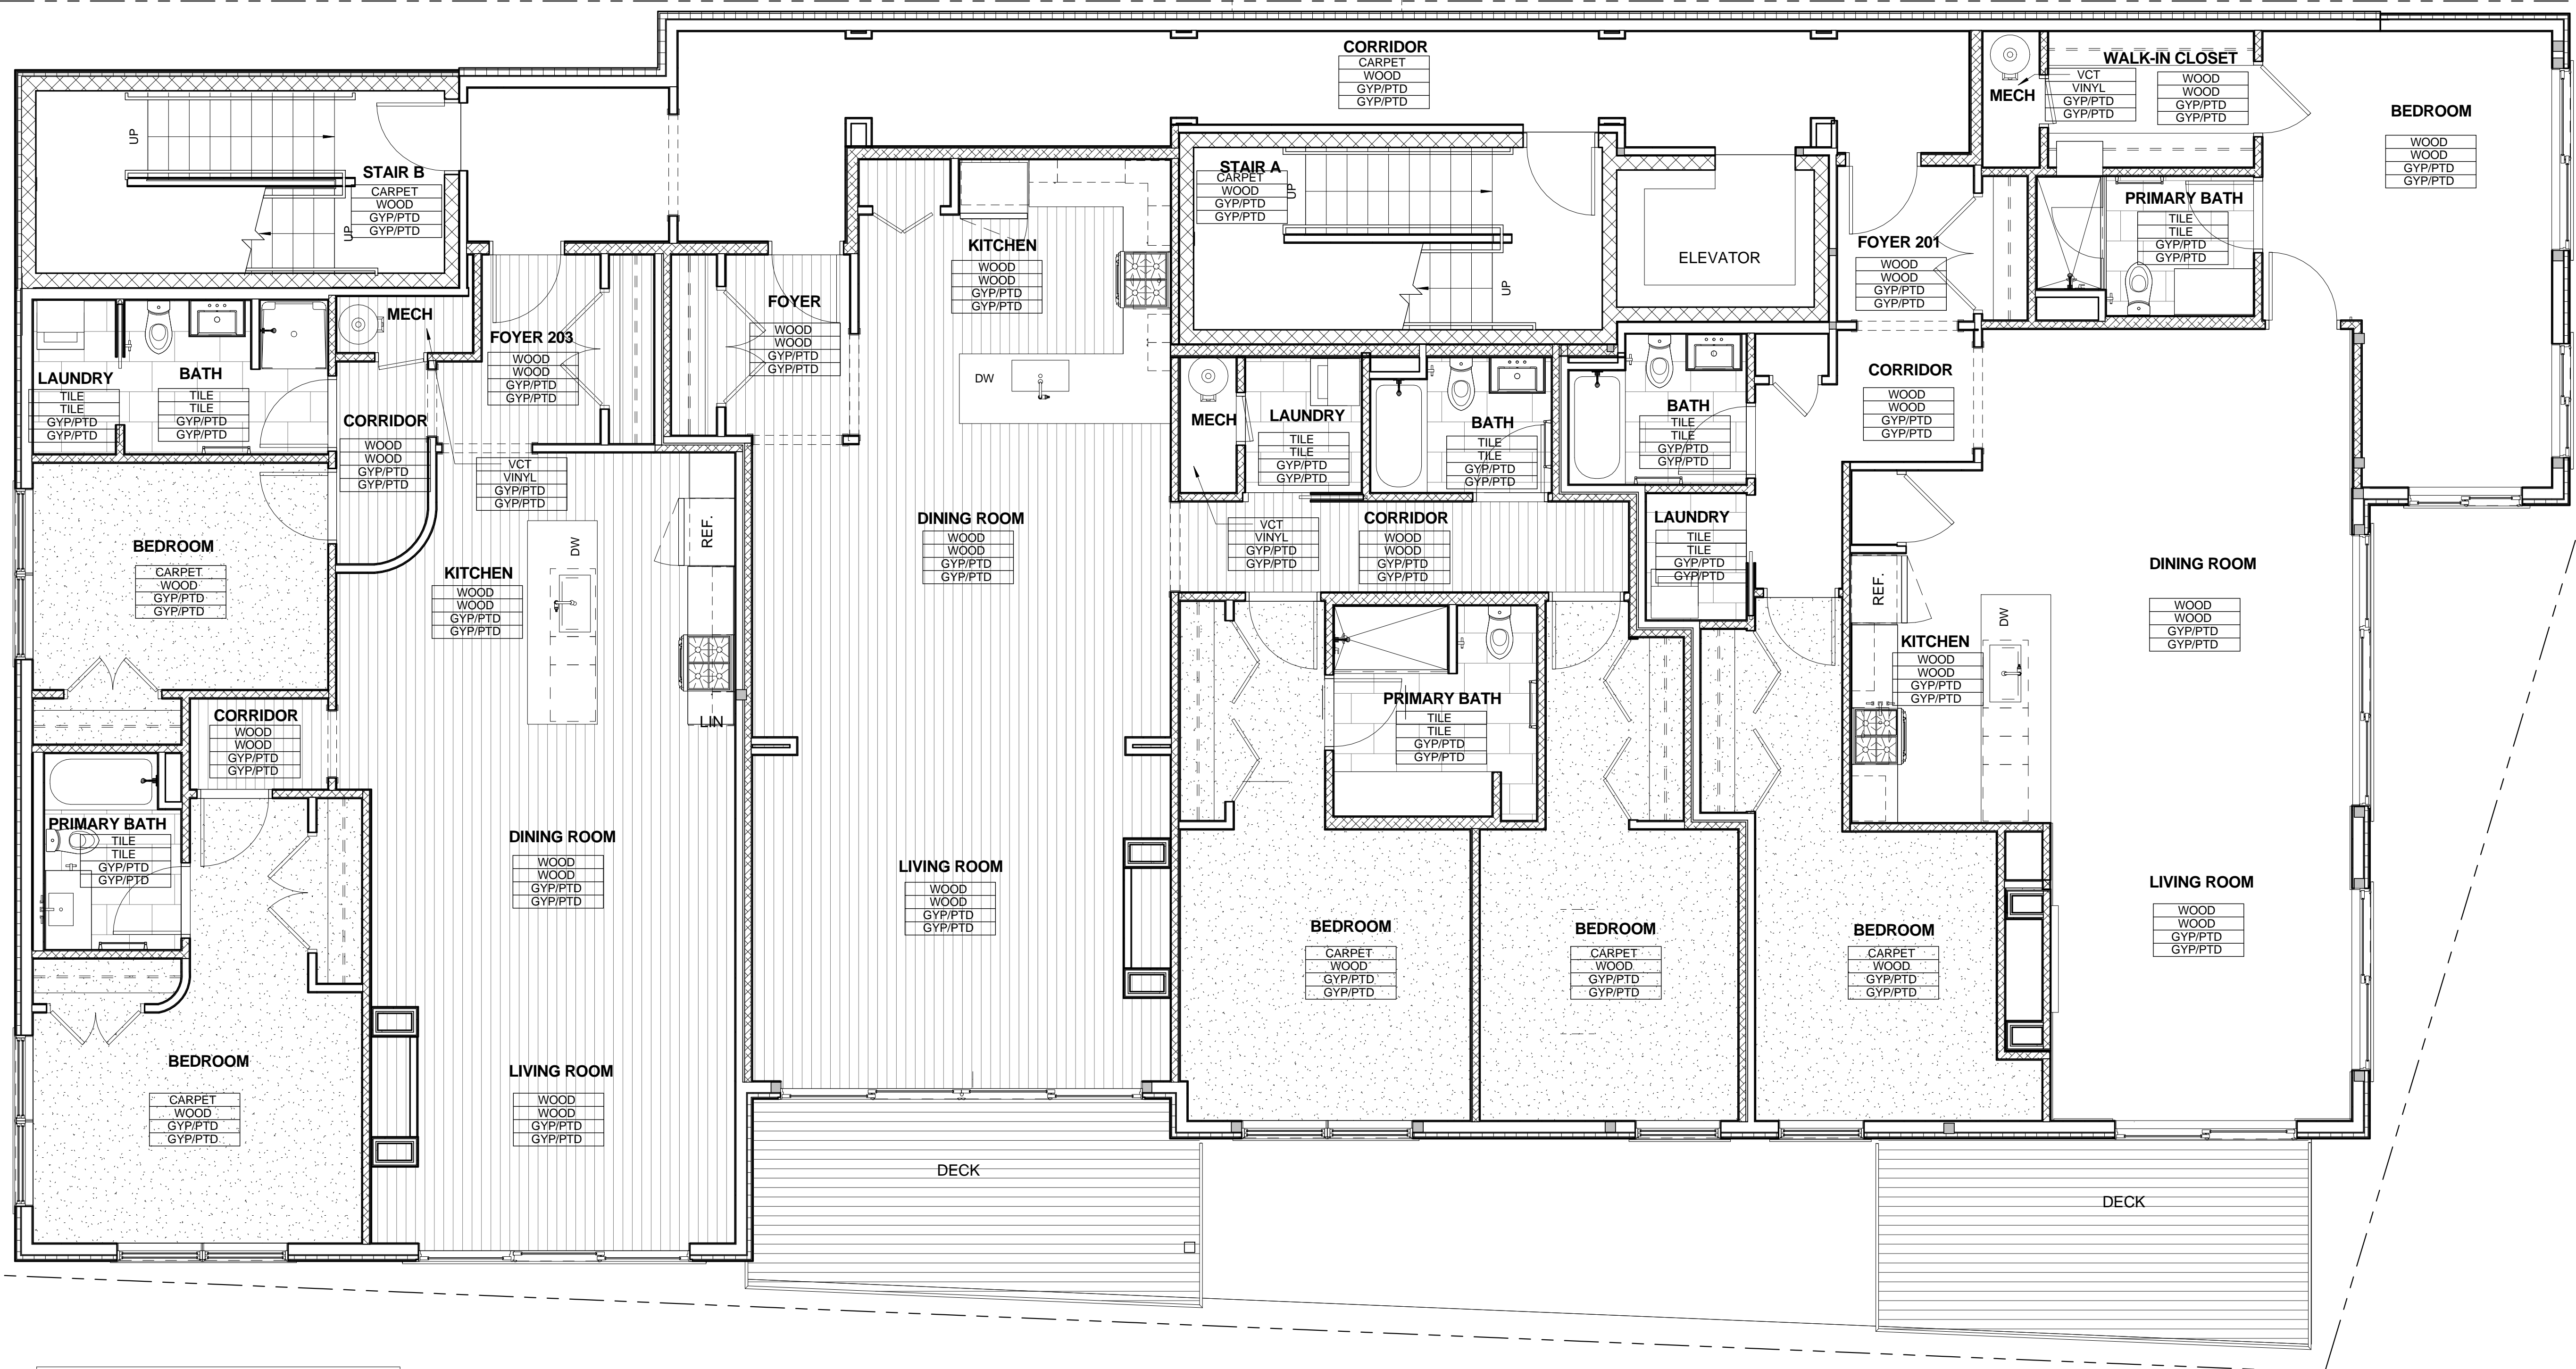

NOTE: REFER TO THIS SHEET FOR FINISHES ON THIRD FLOOR. FINISHES ARE THE SAME.

- FINISH NOTES:**
- SEE SPECIFICATIONS FOR FINISHES
  - PROVIDE PAINTED GYPSUM WALLS, CEILINGS AND PAINTED CMU WALLS IN ALL SPACES, UNLESS NOTED OTHERWISE, AS DIRECTED BY ARCHITECT/OWNER IN FROM MANUFACTURERS FULL RANGE OF COLORS AND SHEENS
  - FLOORING IN CLOSETS TO MATCH ROOM FINISH UNLESS NOTED OTHERWISE
  - EXTEND FLOOR FINISH UNDER ALL CASEWORK

**FINISH KEY**

ROOM NAME
FLOOR FINISH
BASE
WALL FINISH
CEILING