

Prepared For:
BATEMAN PARTNERS, LLC.
 470 FORE STREET
 PORTLAND, ME 04101

Consultant:
ARCHETYPE architects
 48 Union Wharf Portland, Maine 04101
 (207) 772-6022 Fax (207) 772-4056

Architect:
ARCHETYPE architects
 48 Union Wharf Portland, Maine 04101
 (207) 772-6022 Fax (207) 772-4056

Project:
 185 Fore Street
 185 Fore Street, Portland Maine


Revisions:
 1 05-22-2014 BID SET
 2 06-12-2015 ADDENDUM 1

Date:
 12 JUNE, 2015

Scale:
 As indicated

FOURTH FLOOR FINISH PLAN

A8.05

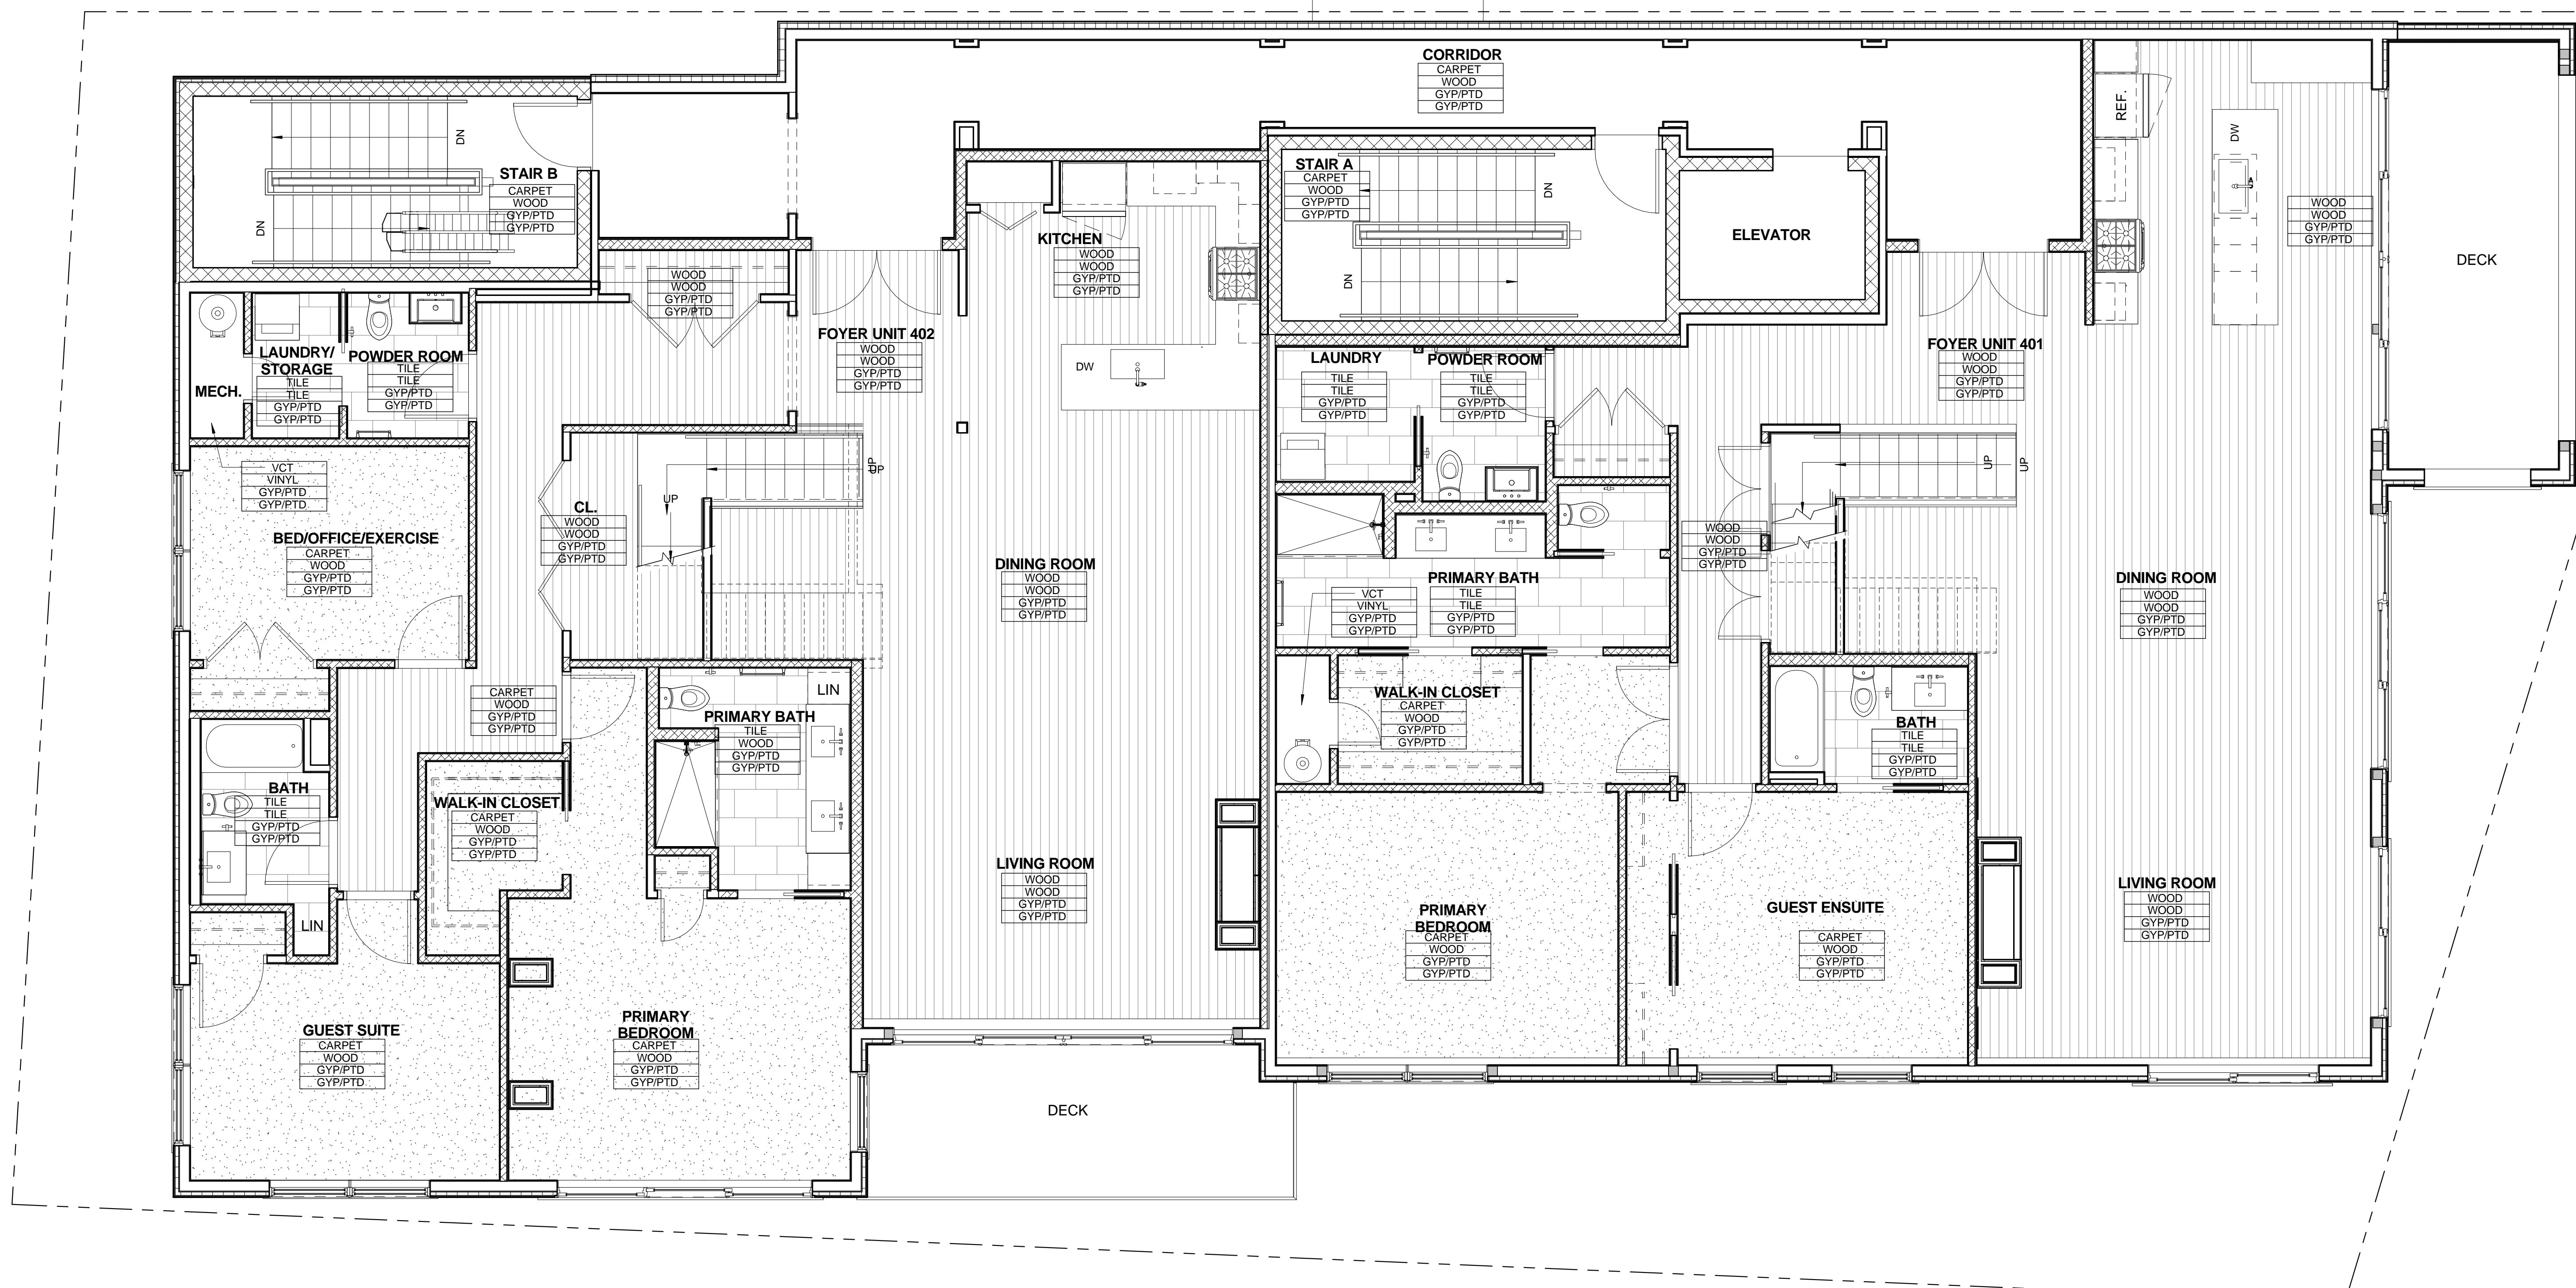

- FINISH NOTES:**
1. SEE SPECIFICATIONS FOR FINISHES
 2. PROVIDE PAINTED GYPSUM WALLS, CEILING AND PAINTED CMU WALLS IN ALL SPACES, UNLESS NOTED OTHERWISE, AS DIRECTED BY ARCHITECT/OWNER IN FROM MANUFACTURERS FULL RANGE OF COLORS AND SHEENS
 3. FLOORING IN CLOSETS TO MATCH ROOM FINISH UNLESS NOTED OTHERWISE
 4. EXTEND FLOOR FINISH UNDER ALL CASEWORK

FINISH KEY

ROOM NAME
FLOOR FINISH
BASE
WALL FINISH
CEILING