

Prepared For:
BATEMAN PARTNERS, LLC.
 470 FORE STREET
 PORTLAND, ME 04101

Consultant:

Architect:
ARCHETYPE architects
 48 Union Wharf Portland, Maine 04101
 (207) 772-6022 Fax (207) 772-4056

Project:

185 Fore Street
 185 Fore Street, Portland Maine


Revisions:

1 05-22-2014 BID SET

Date: 12 JUNE, 2015

Scale: 1/4" = 1'-0"
MEZZANINE FINISH PLAN

A8.06

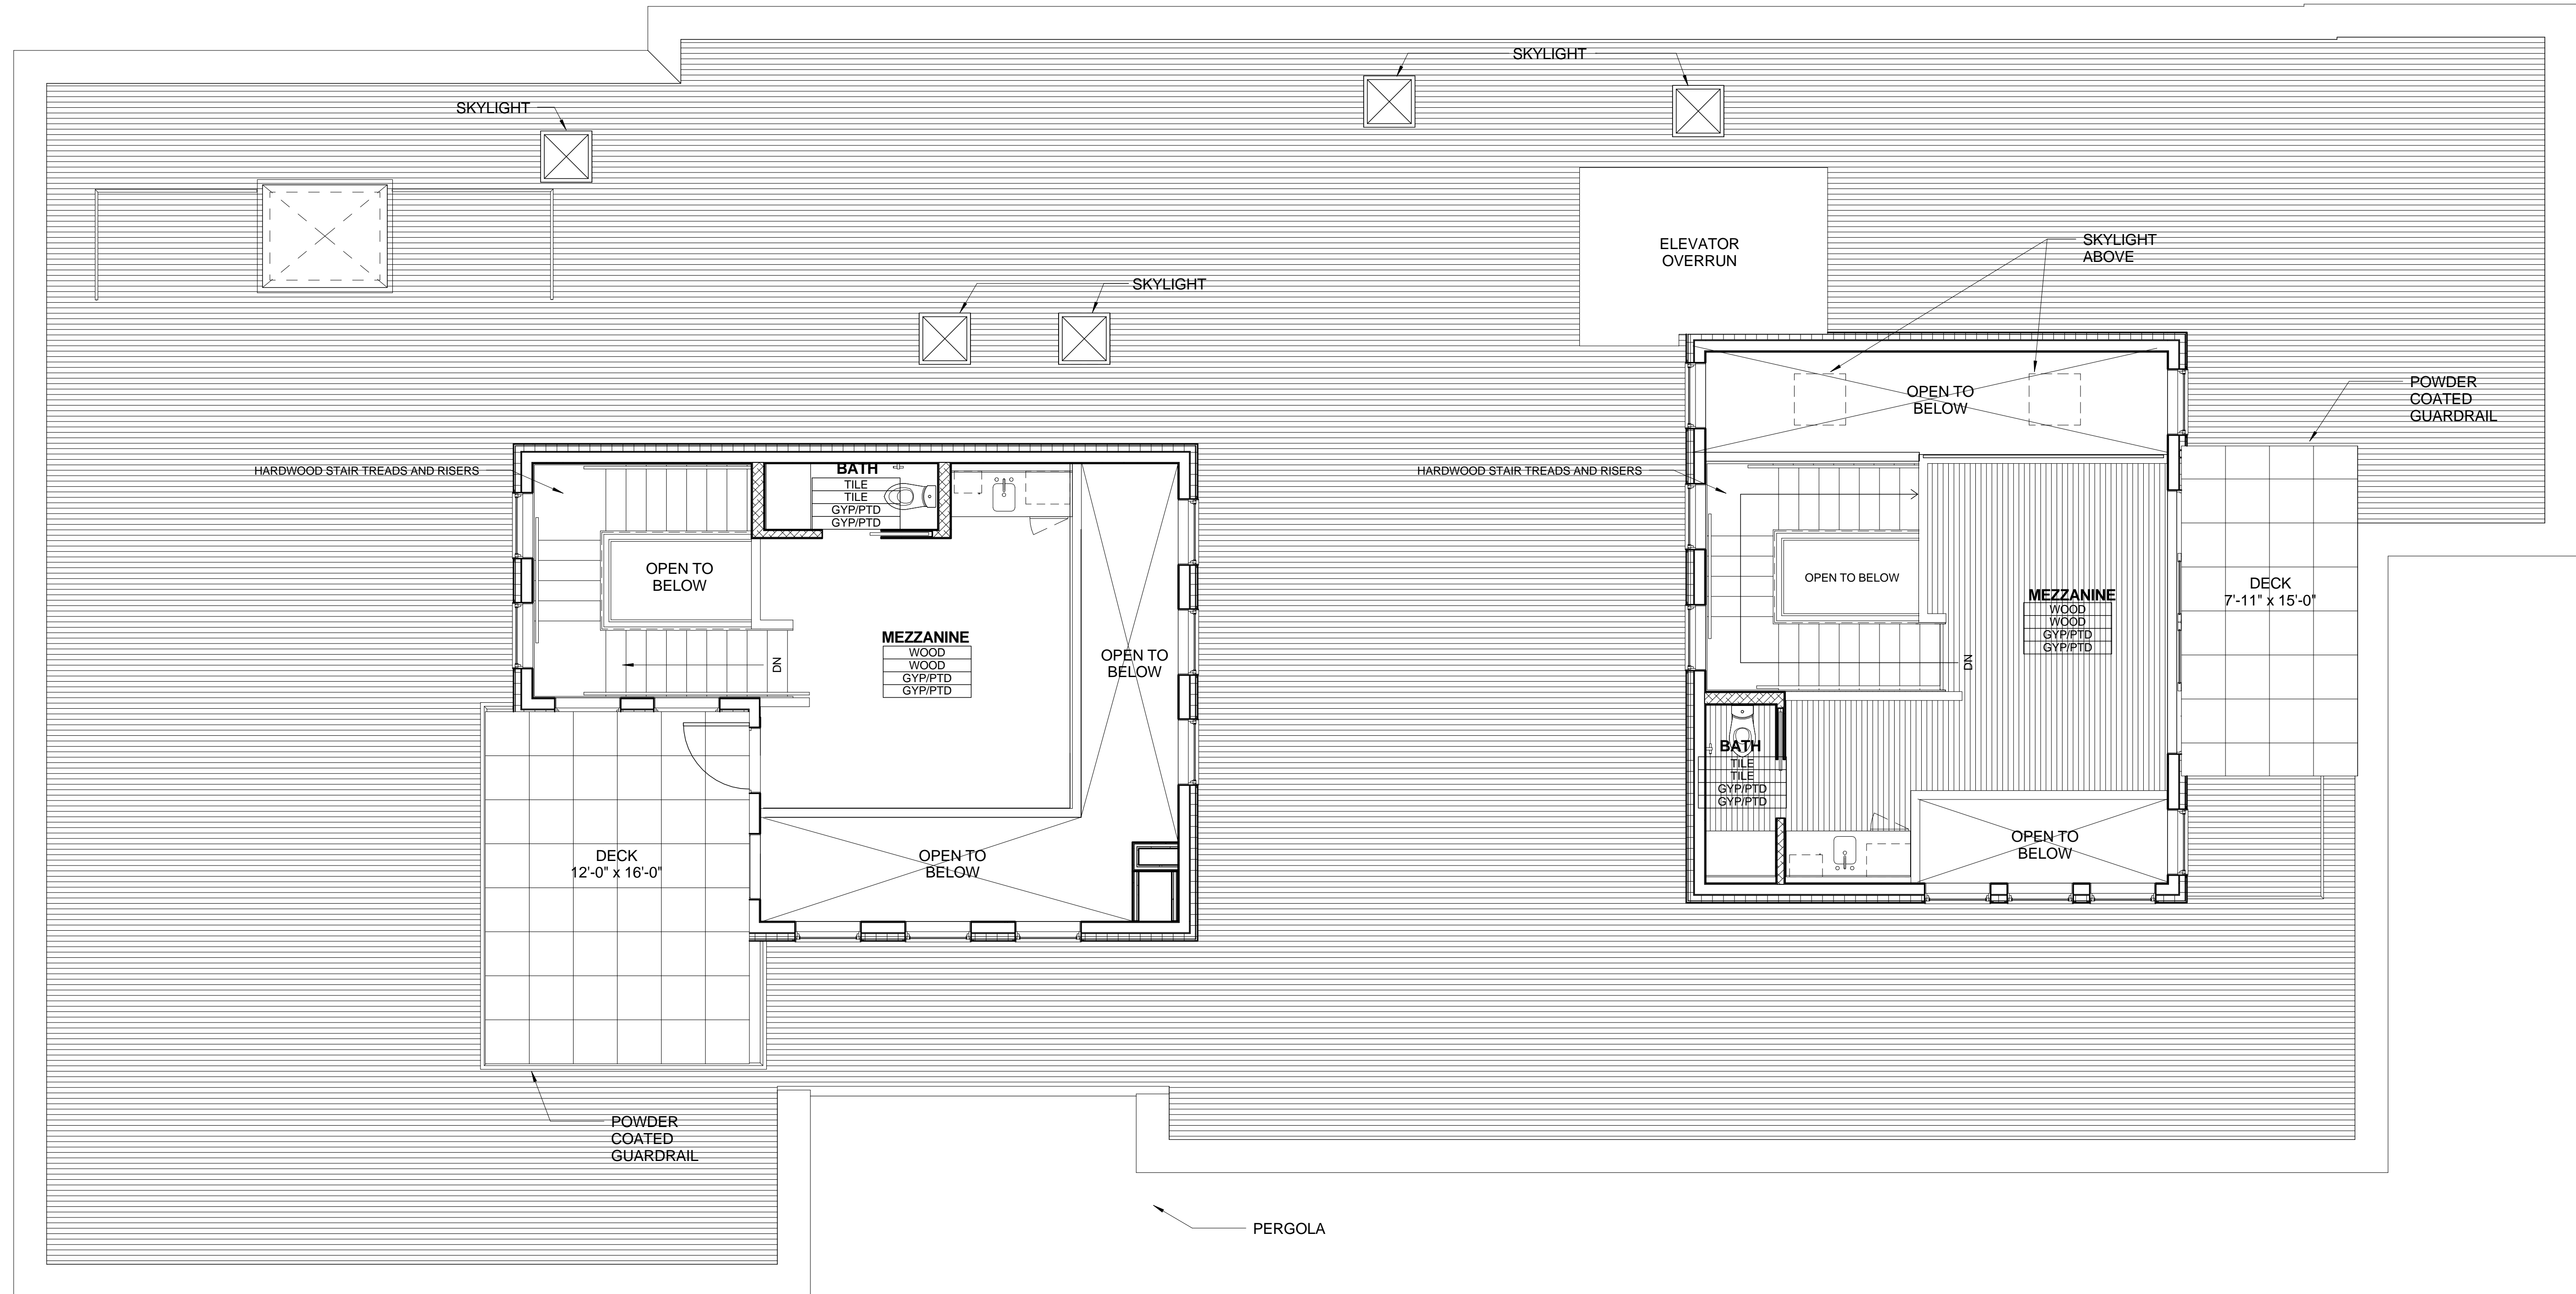

1 | ROOF FINISH PLAN
 1/4" = 1'-0"
 0 1'-0" 2'-0" 4'-0" 8'-0"