



FIRST FLOOR MECHANICAL PLAN
SCALE - 1/4" = 1'-0"



Prepared For:

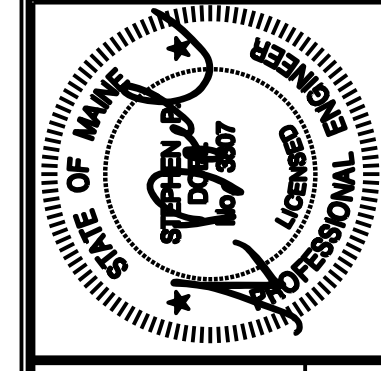

Consultant:

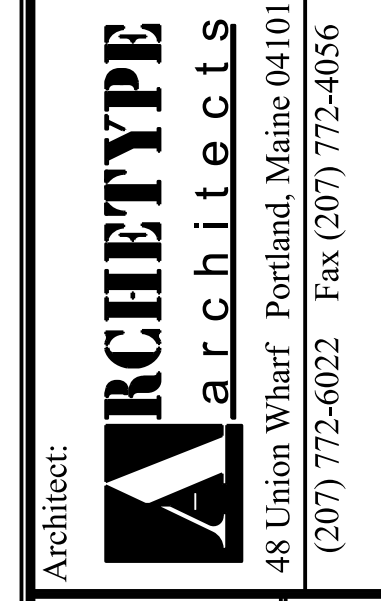

Project:
185 FORE STREET
Portland, Maine

Revisions:
06-11-15 ADDENDUM #1

Date: 22 May, 2015
Scale: As indicated
FIRST FLOOR MECHANICAL PLAN

M1.01