



FIRST FLOOR PLUMBING PLAN
SCALE - 1/4" = 1'-0"



Prepared For:

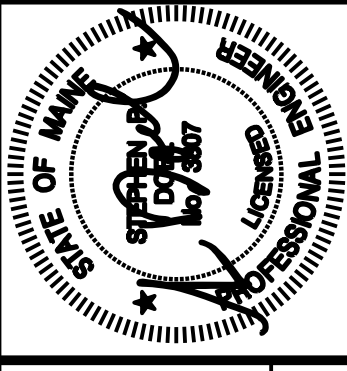

Consultant:

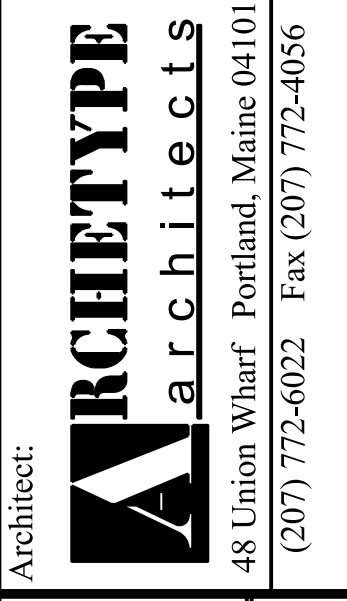

Architect:

Project: **185 FORE STREET**
Portland, Maine

Revisions:

06-11-15 ADDENDUM #1

Scale:

As indicated

Date: 22 May, 2015

FIRST FLOOR PLUMBING PLAN

M2.01