



NOTE: STACK SIZES AT FIXTURES AS FOLLOWS
 WATER CLOSERS (P-1, ETC.) - 3" S, 3" V
 LAVATORIES (P-2, ETC.) - 2" S, 2" V
 TUBS/SHOWERS (P-3, ETC.) - 2" S, 2" V
 KITCHEN SINKS (P-4, ETC.) - 2" S, 2" V
 WASHING MACHINES (P-5, ETC.) 3" S, 3" V

SECOND FLOOR PLUMBING PLAN
 SCALE - 1/4" = 1'-0"

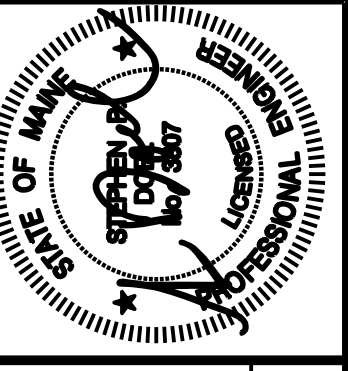

Prepared For:

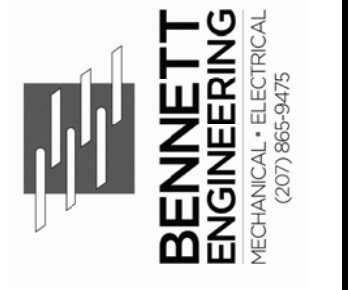

Consultant:



Architect:

185 FORE STREET
 Portland, Maine

Project:

06-11-15 ADDENDUM #1

Revisions:

Date: 22 May, 2015
 Scale: As indicated
SECOND FLOOR PLUMBING PLAN

M2.02