


NOTE STACK SIZES AT FIXTURES AS FOLLOWS
 WATER CLOSERS (P-1, ETC.) - 3" S, 3" V
 LAVATORIES (P-2, ETC.) - 2" S, 2" V
 TUBS/SHOWERS (P-3, ETC.) - 2" S, 2" V
 KITCHEN SINKS (P-4, ETC.) - 2" S, 2" V
 WASHING MACHINES (P-5, ETC.) 3" S, 3" V

THIRD FLOOR PLUMBING PLAN


SCALE - 1/4" = 1'-0"

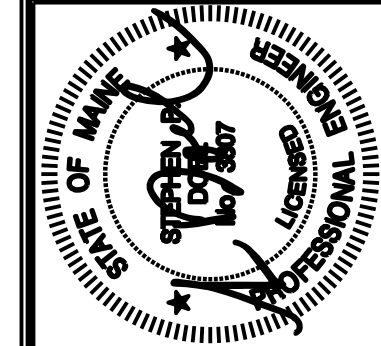

Prepared For:



Consultant:

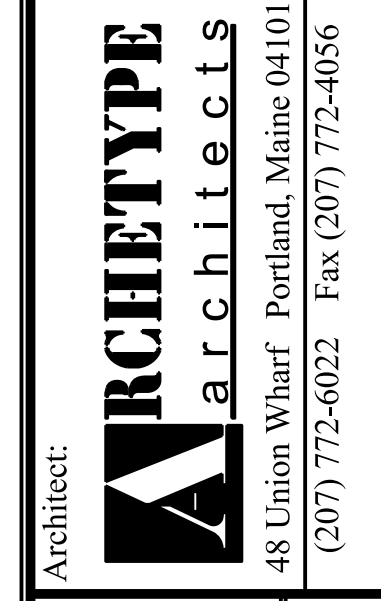

Project:

185 FORE STREET
Portland, Maine

Revisions:
06-11-15 ADDENDUM #1

Date: 22 May, 2015
Scale: As indicated

THIRD FLOOR
PLUMBING PLAN

M2.03