

Prepared For:
BATEMAN PARTNERS, LLC.
 470 FORE STREET
 PORTLAND, ME 04101

Consultant:
VEITAS VEITAS
 engineers
 architects


Architect:
ARCHETYPE architects
 48 Union Wharf Portland, Maine 04101
 (207) 772-6022 Fax (207) 772-4056

Project:
185 FORE STREET
 Portland, Maine

Revisions:
 1 | 05-22-2015 | BID SET

Date:
16 JUNE, 2014

Scale:
Sections & Details

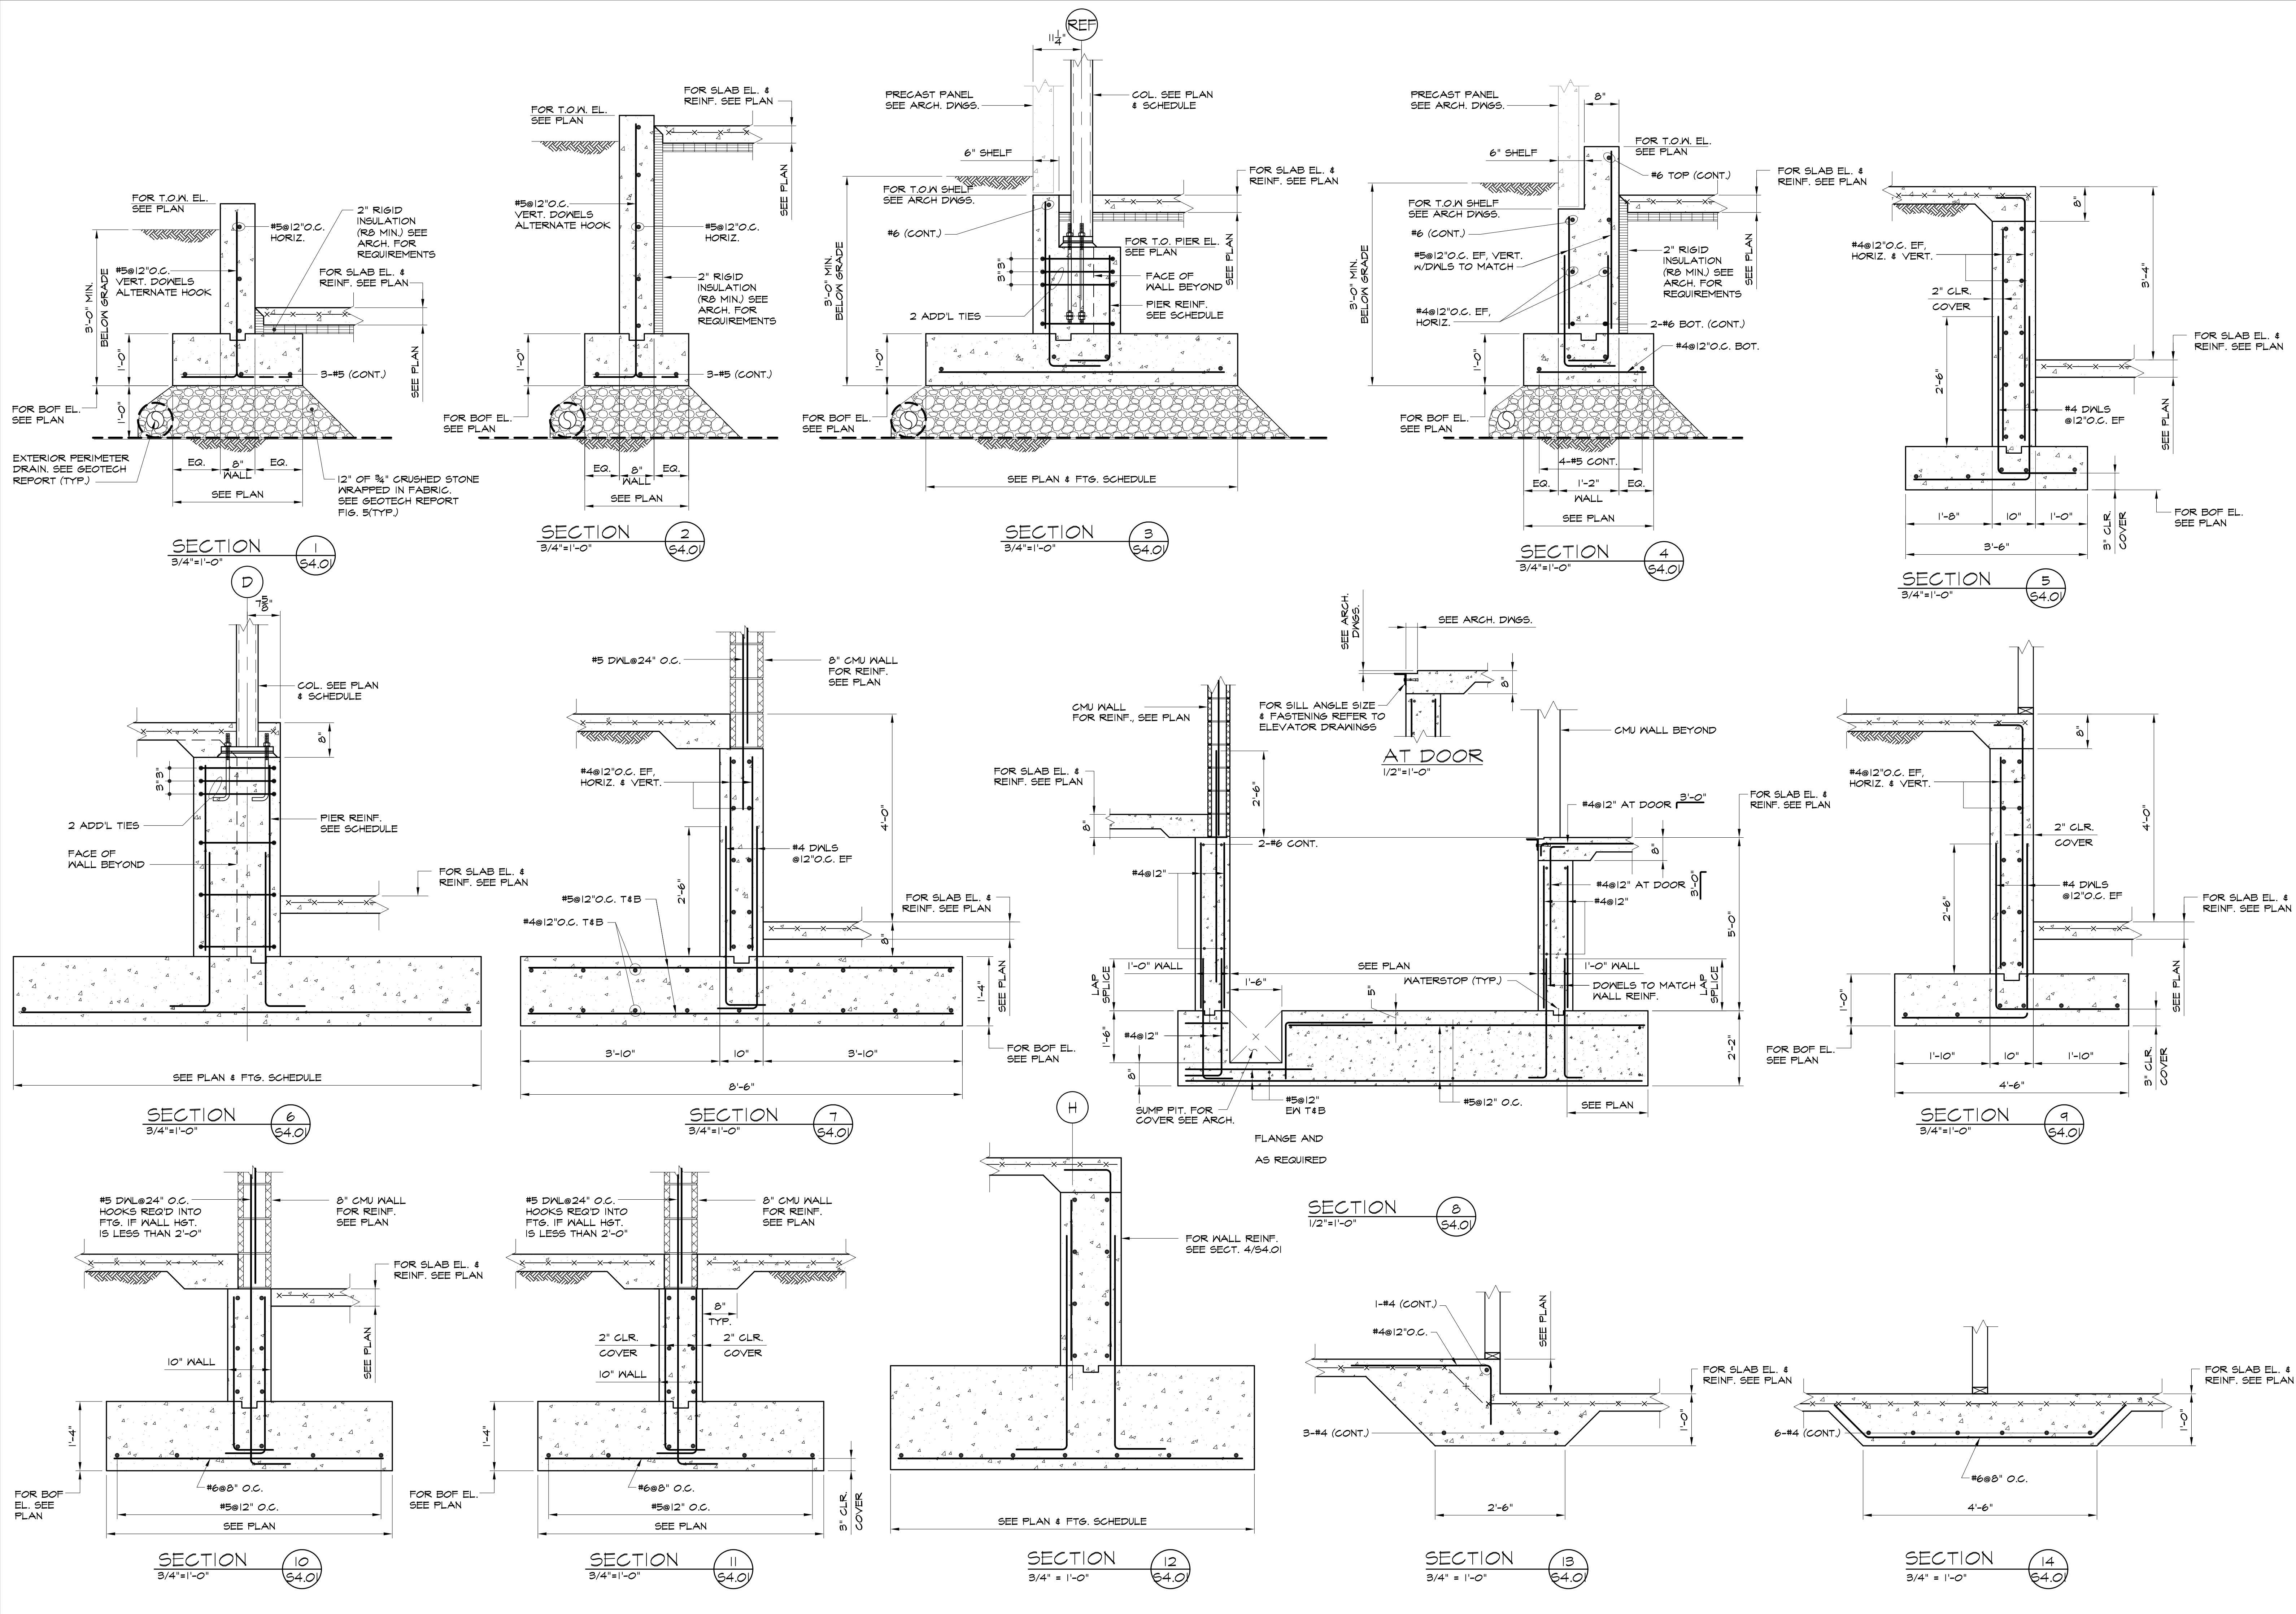

S4.01