

Prepared For:  
**BATEMAN PARTNERS, LLC.**  
 470 FORE STREET  
 PORTLAND, ME 04101


Consultant:  
**ARCHETYPE architects**  
 48 Union Wharf Portland, Maine 04101  
 (207) 772-6022 Fax (207) 772-4056

Project:  
 185 Fore Street  
 185 Fore Street, Portland Maine

| Revisions:   | BID SET                 |
|--------------|-------------------------|
| 1 05-22-2014 | ADDENDUM 1              |
| 2 06-12-2015 | RESPONSES TO PERMIT SET |
| 3 11-2-2015  |                         |

Date: NOV. 2, 2015  
 Scale: 1/4" = 1'-0"  
**ROOF / MEZZANINE PLAN**

**A1.05**

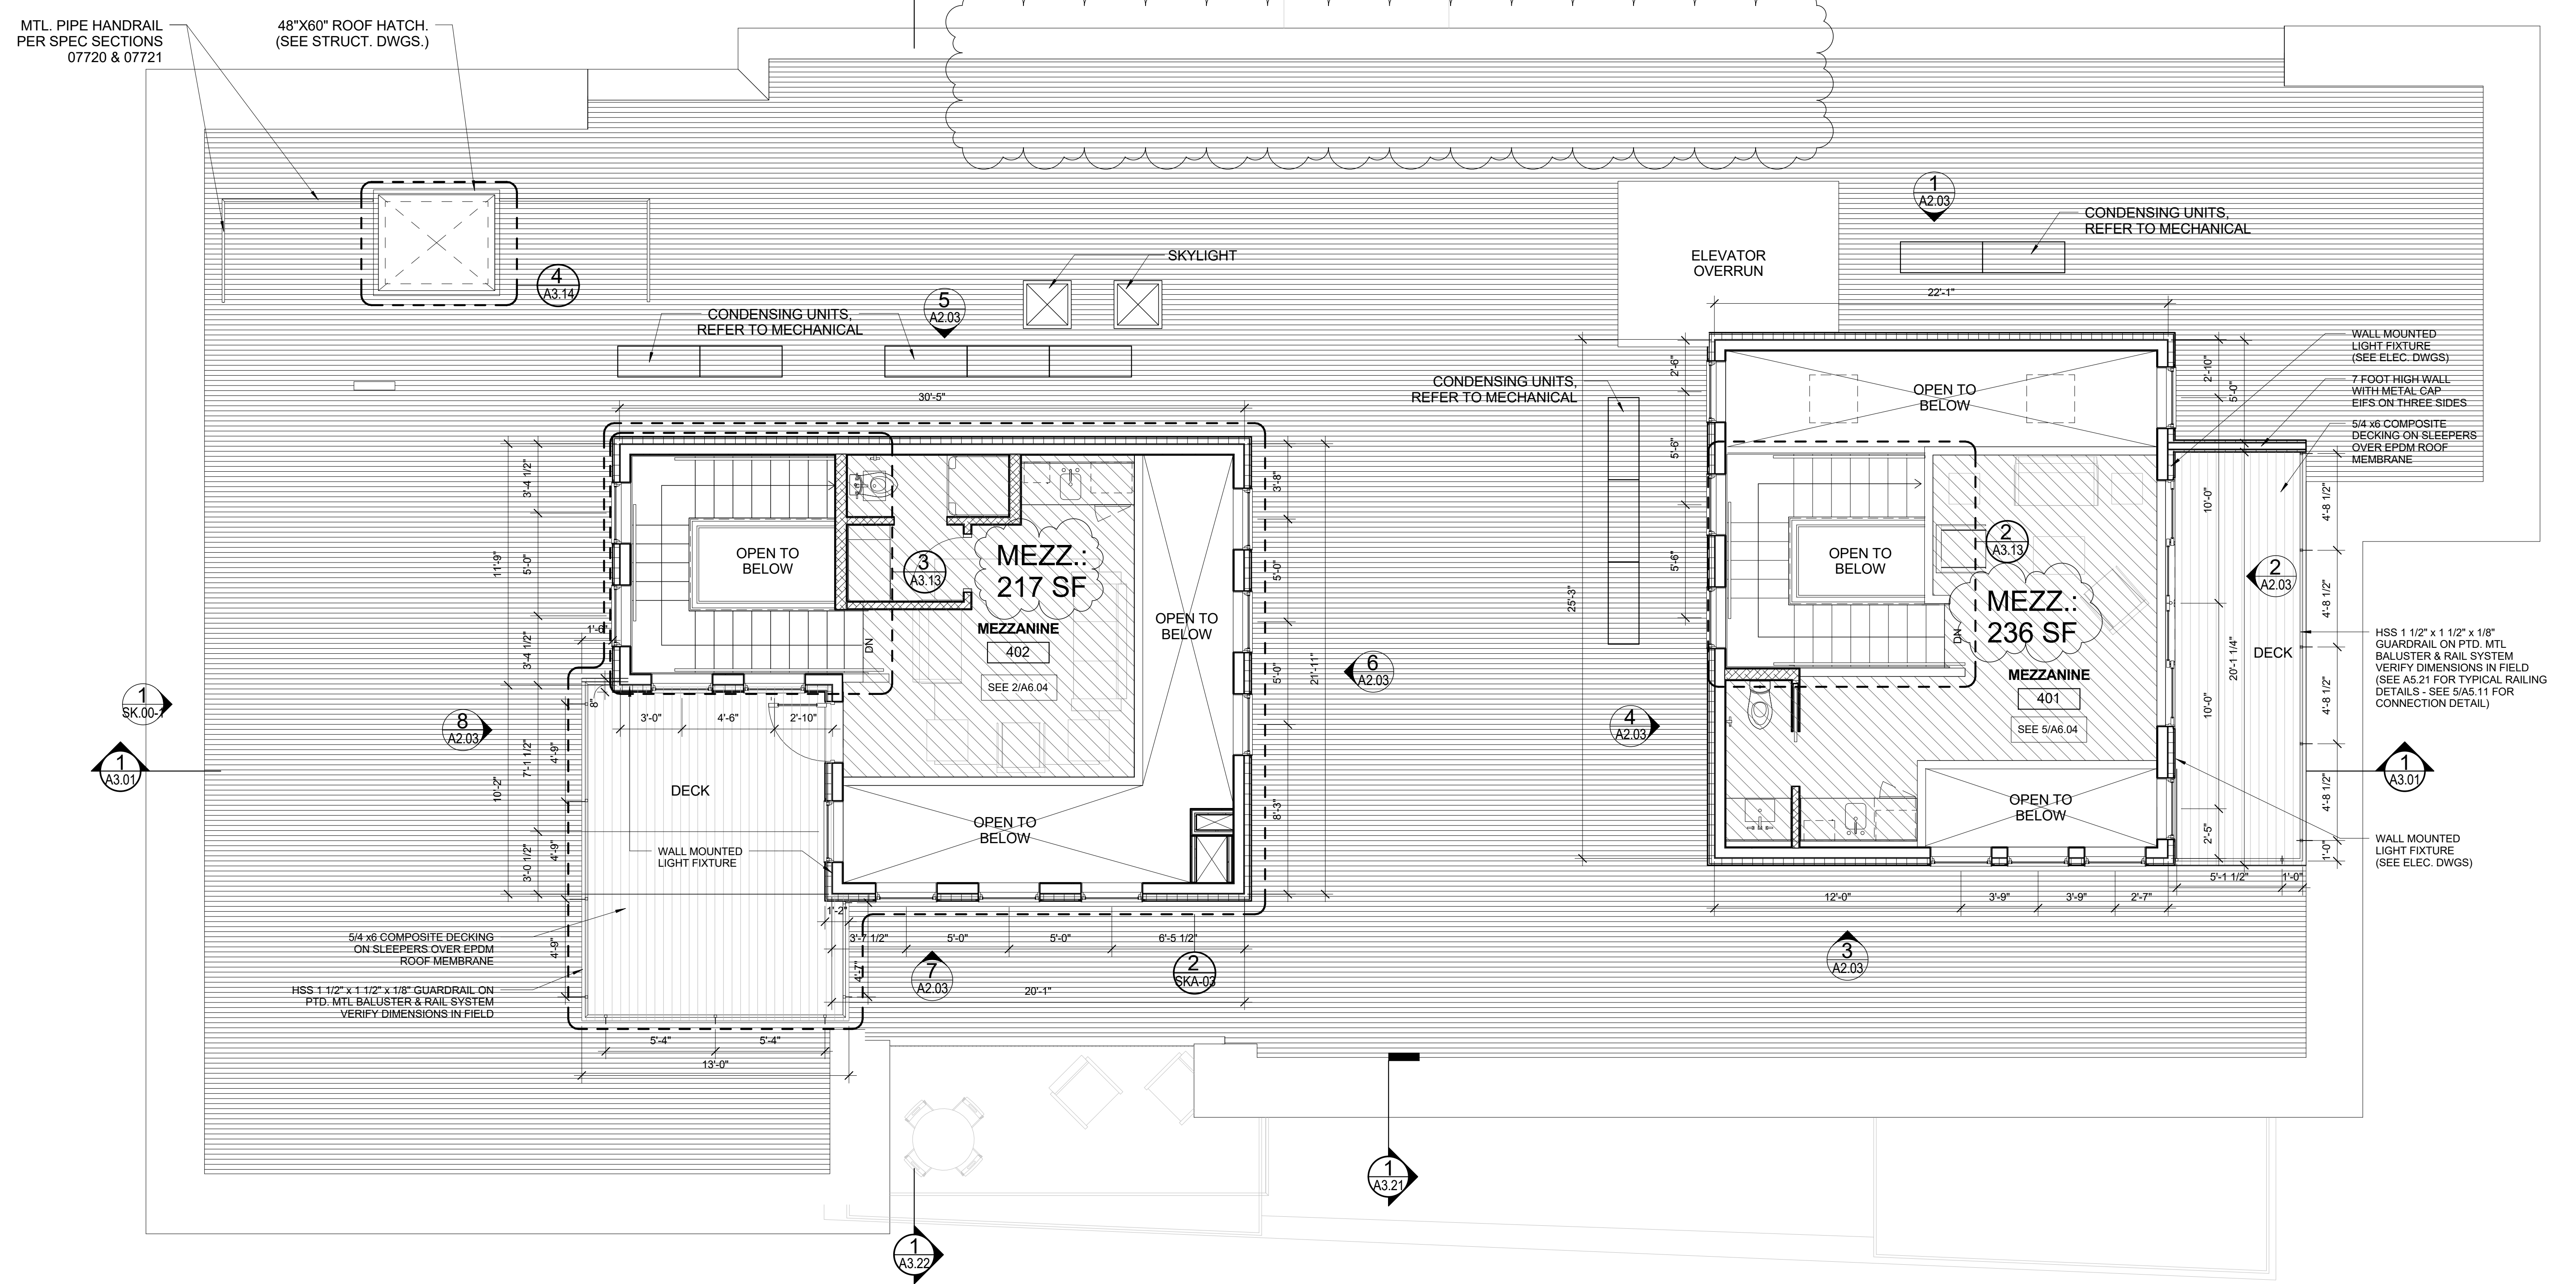

**1 | ROOF AND MEZZANINE PLAN**  
 1/4" = 1'-0"