



**Hemesphere
DESIGN**
Architecture

58 Fore Street
Portland, ME 04101
207.232.6079
joe@hemespheredesign.com
www.hemespheredesign.com

PROSPECT



DESIGN

58 FORE ST. PORTLAND, ME
www.prospectdesign.me
T. 207.749.7400

NINE STONES TENANT FIT-OUT
185 FORE STREET
BATEMAN PARTNERS, LLC
PORTLAND BUILDERS INC

FIRST FLOOR
CONSTRUCTION PLAN

PERMIT

SHEET TITLE


REVISION

DRAWN BY

DATE: February 1, 2016

rev. 2.1.16

A 2

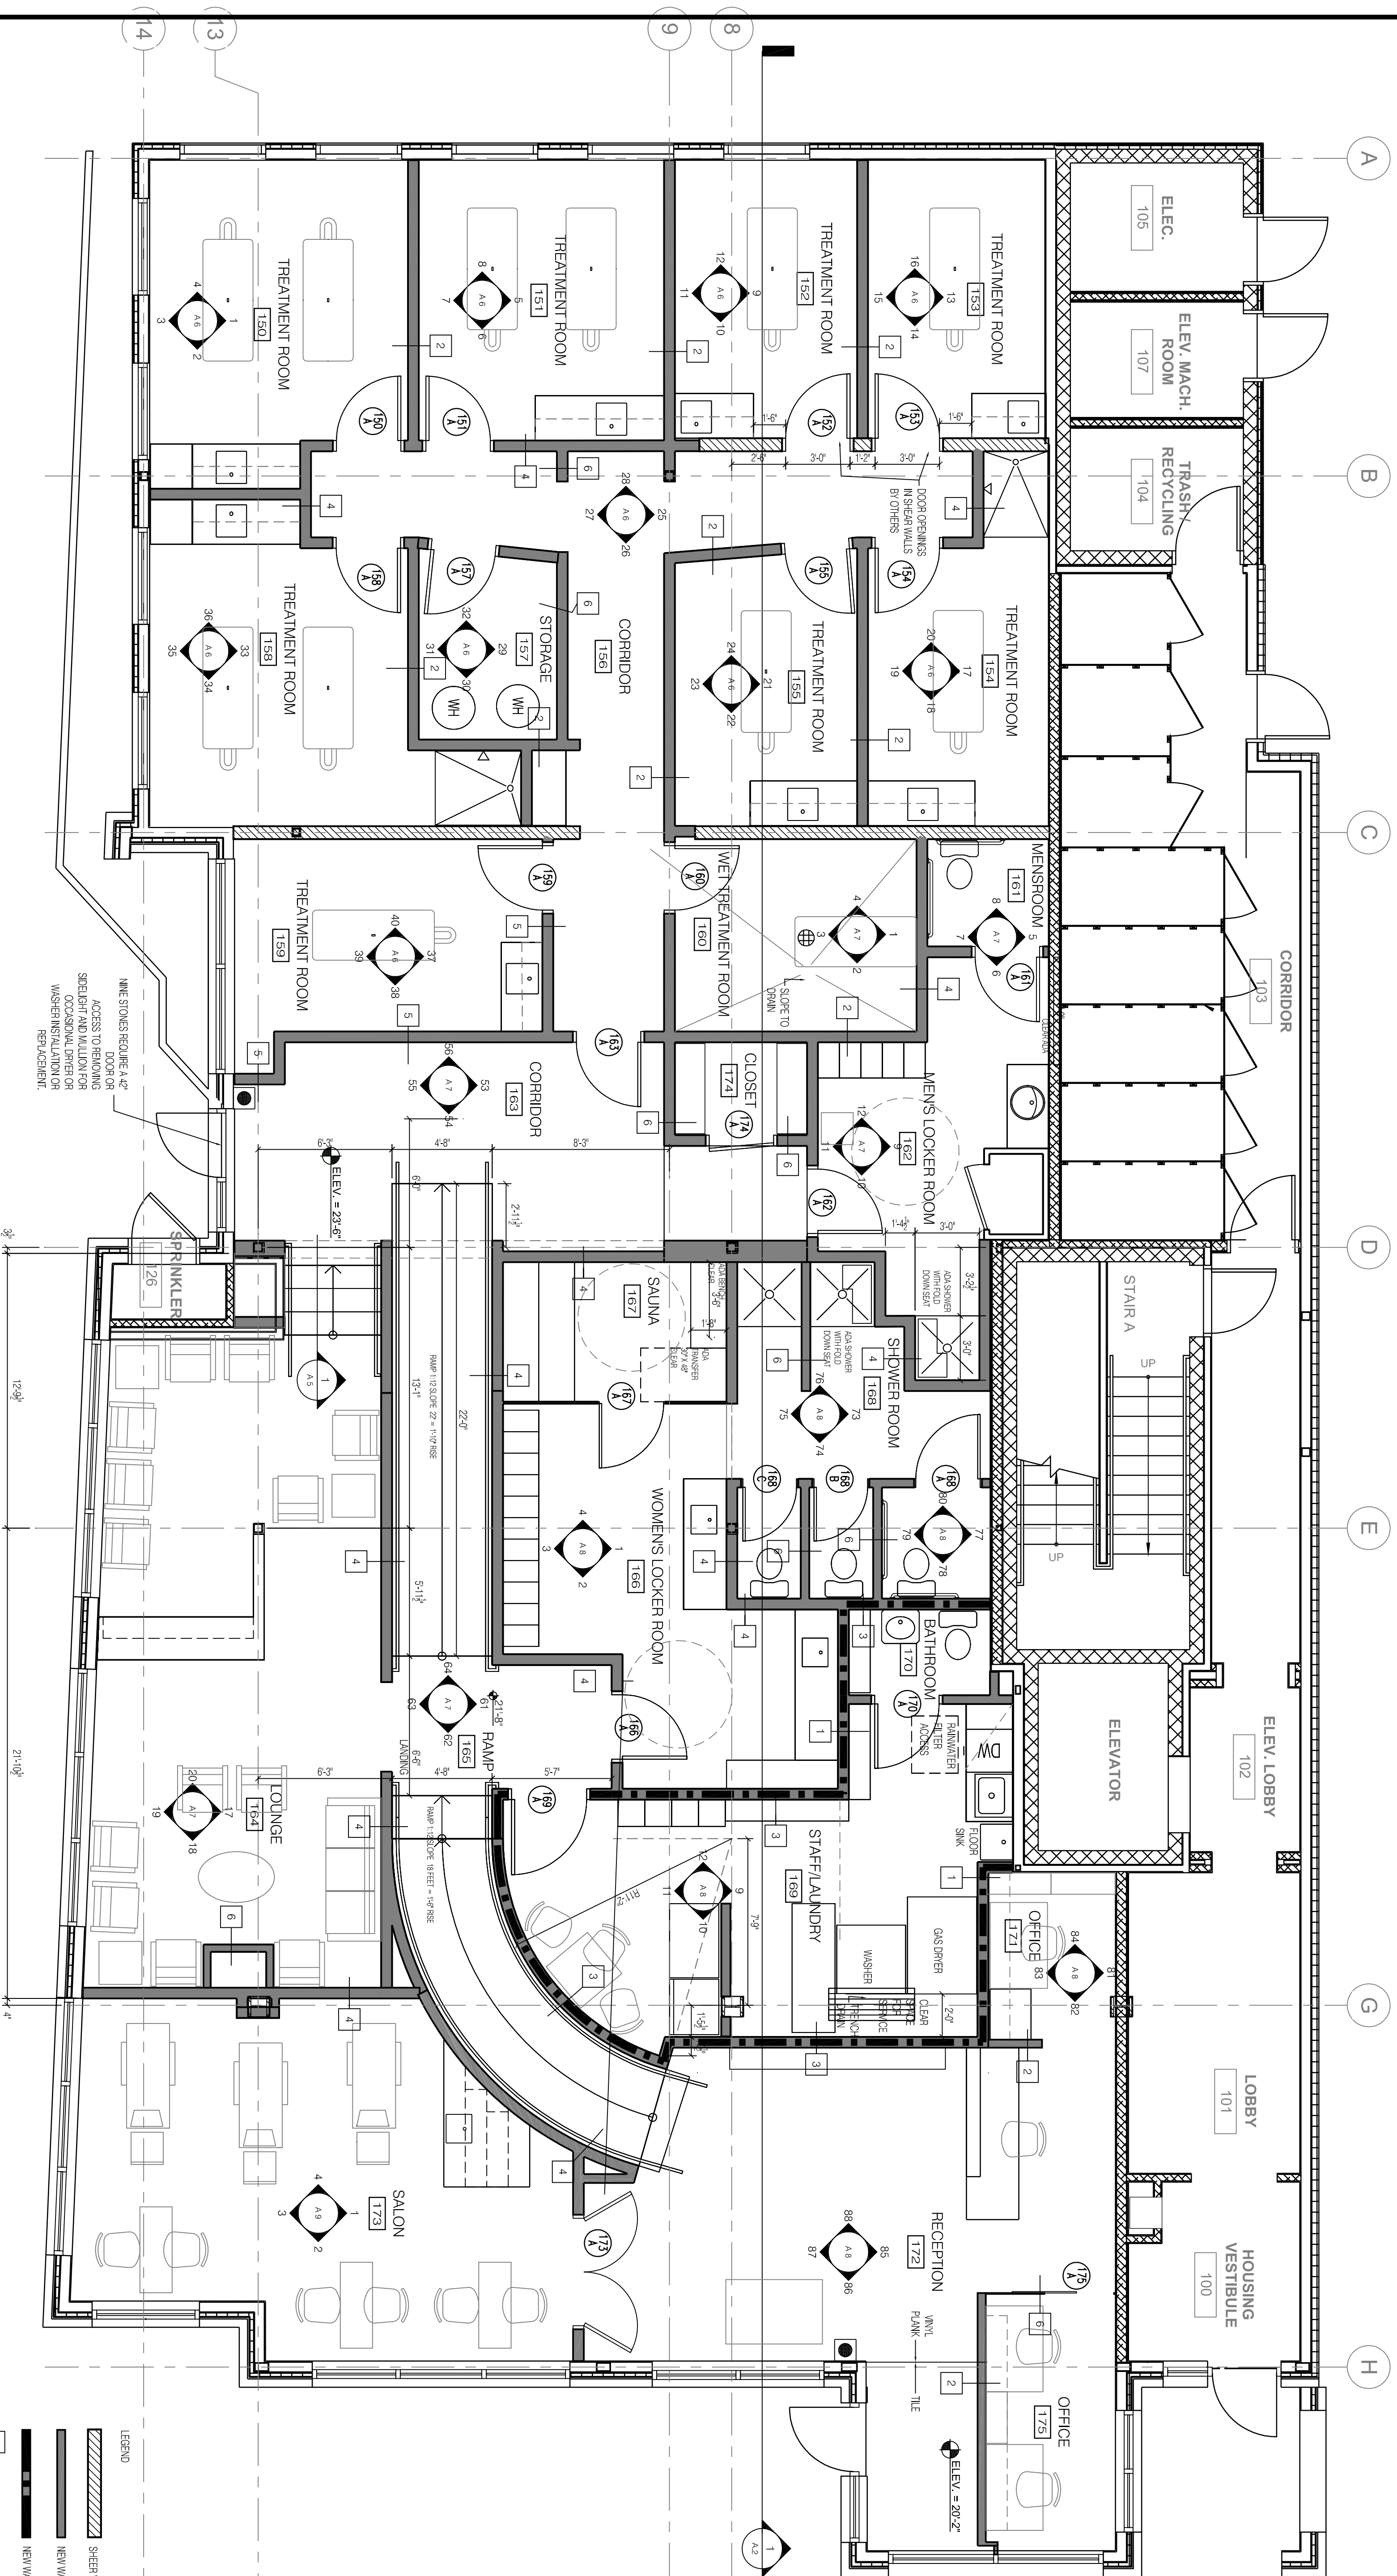

NINE STONES OUTFIT CONSTRUCTION PLAN
1/4" = 1'-0"

SCALE: 1/4" = 1'-0"

LEGEND
 - SHEER WALL BY OTHERS
 - NEW WALLS
 - NEW WALLS - 1 HOUR RATED
 - PARTITION TYPES - SEE A.5