

Hemesphere DESIGN
Architecture

58 Fore Street
Portland, ME 04101
207.232.6079
joe@hemespheredesign.com
www.hemespheredesign.com

PROSPECT



DESIGN
58 FORE ST. PORTLAND, ME
www.prospectdesign.me
T. 207.749.7400

NINE STONES TENANT FIT-OUT
185 FORE STREET
BATEMAN PARTNERS, LLC
PORTLAND BUILDERS INC

SHEET TITLE
FIRST FLOOR
CONSTRUCTION PLAN
PERMIT


REVISION

DATE: February 1, 2016
rev. 2.1.16

DESIGNED BY: [Signature]

- LEGEND
- SHEER WALL BY OTHERS
 - NEW WALLS
 - NEW WALLS - 1 HOUR RATED
 - PARTITION TYPES - SEE A.5

SCALE: 1/4" = 1'-0"

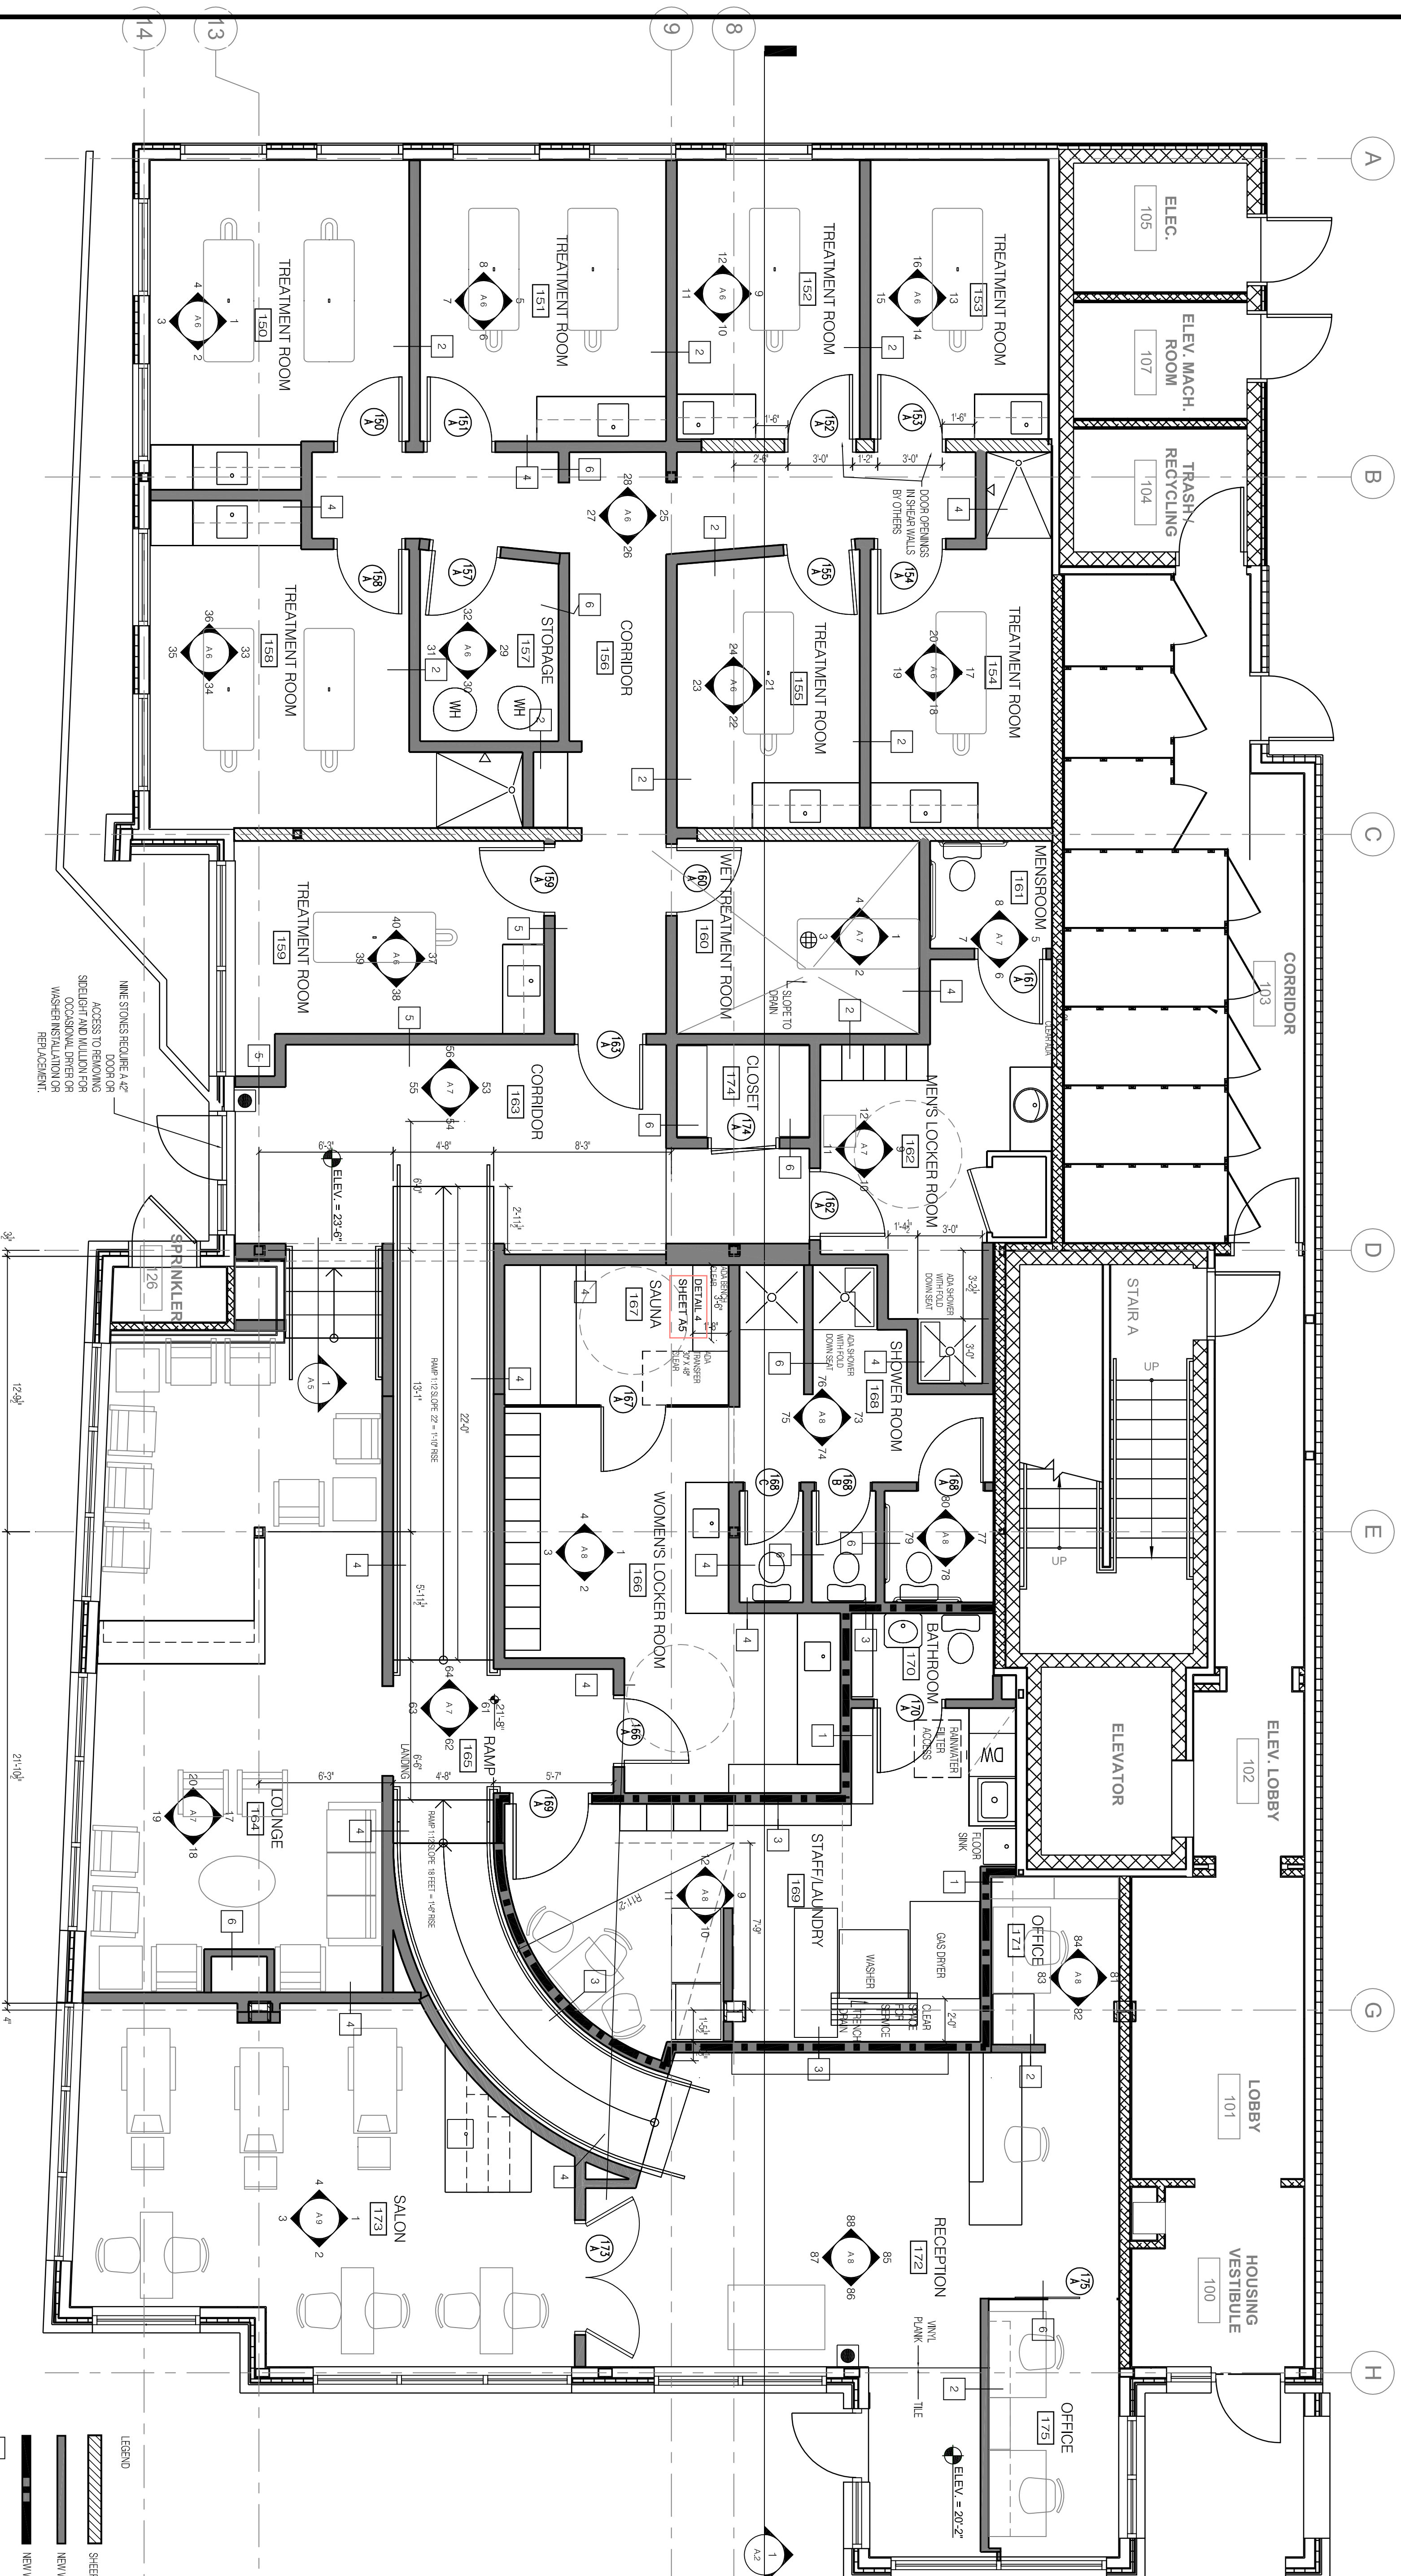

NINE STONES OUTFIT CONSTRUCTION PLAN
1/4" = 1'-0"