
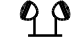







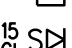


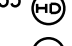

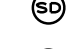
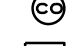
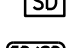


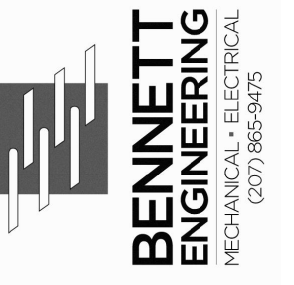


MEZZ PLAN
SCALE: 1/4" = 1'-0"

SYMBOL LEGEND

-  SELF CONTAINED EMERGENCY LIGHT W/2 HEADS, 25 WATTS FOR 90 MINUTES
-  INTERIOR REMOTE HEAD
-  EXTERIOR REMOTE HEAD
-  EXIT LIGHT FIXTURE, UNSWITCHED
-  EXIT / EMERGENCY LIGHT COMBO
-  FIRE ALARM CONTROL PANEL WITH DEDICATED TELEPHONE JACK
-  FIRE ALARM ANNUNCIATOR PANEL
-  FIRE ALARM AUDIO/VISUAL, MOUNT 6'-8" AFF, NUMBER DENOTES CANDELA RATING. "MH" DENOTES MINIHORN, "CL" DENOTES CEILING MOUNTED. NO DESIGNATION EQUALS 15cd
-  FIRE ALARM PULL STATION, MOUNT 48" AFF
-  FIRE ALARM VISUAL STROBE ONLY, FLUSH MOUNT 6'-8" AFF, NUMBER DENOTES CANDELA RATINGS. "CL" DENOTES CEILING MOUNTED
-  SYSTEM CONNECTED SMOKE / CARBON MONOXIDE DETECTOR, PHOTOELECTRIC TYPE
-  SYSTEM CONNECTED FIXED TEMPERATURE HEAT DETECTOR
-  SMOKE DETECTOR, PHOTOELECTRIC TYPE, SYSTEM CONNECTED.
-  SMOKE DETECTOR, PHOTOELECTRIC TYPE, SYSTEM CONNECTED. "ER" DENOTES ELEV RECALL
-  CARBON MONOXIDE DETECTOR
-  DUCT SMOKE DETECTOR & TEST STATION
-  FIRE/SMOKE DAMPER, SUPPLIED AND INSTALLED BY MECHANICAL CONTRACTOR. ELECTRICAL CONTRACTOR TO PROVIDE ALL WIRING CONNECTIONS AND FIRE ALARM DUCT SMOKE DETECTORS, ADDRESSABLE MODULES AND PROGRAMMING.
-  SPRINKLER SYSTEM FLOW SWITCH } SUPPLIED BY SPRINKLER CONTRACTOR
-  SPRINKLER SYSTEM TAMPER SWITCH } WIRED BY EC, VERIFY LOCATIONS WITH SPRINKLER CONTRACTOR.

Prepared For:



Consultant:



Project:

185 FORE STREET
Portland, Maine

Revisions:

.. .

Scale:

As indicated

Date:

17 March 2016

MEZZ LIFE
SAFETY PLAN

LS-5