


C:\Users\jaonsvendsen\Documents\Portland Builders\Fire Alarm Schematic: 185 Fore Street.dwg 3/31/2016

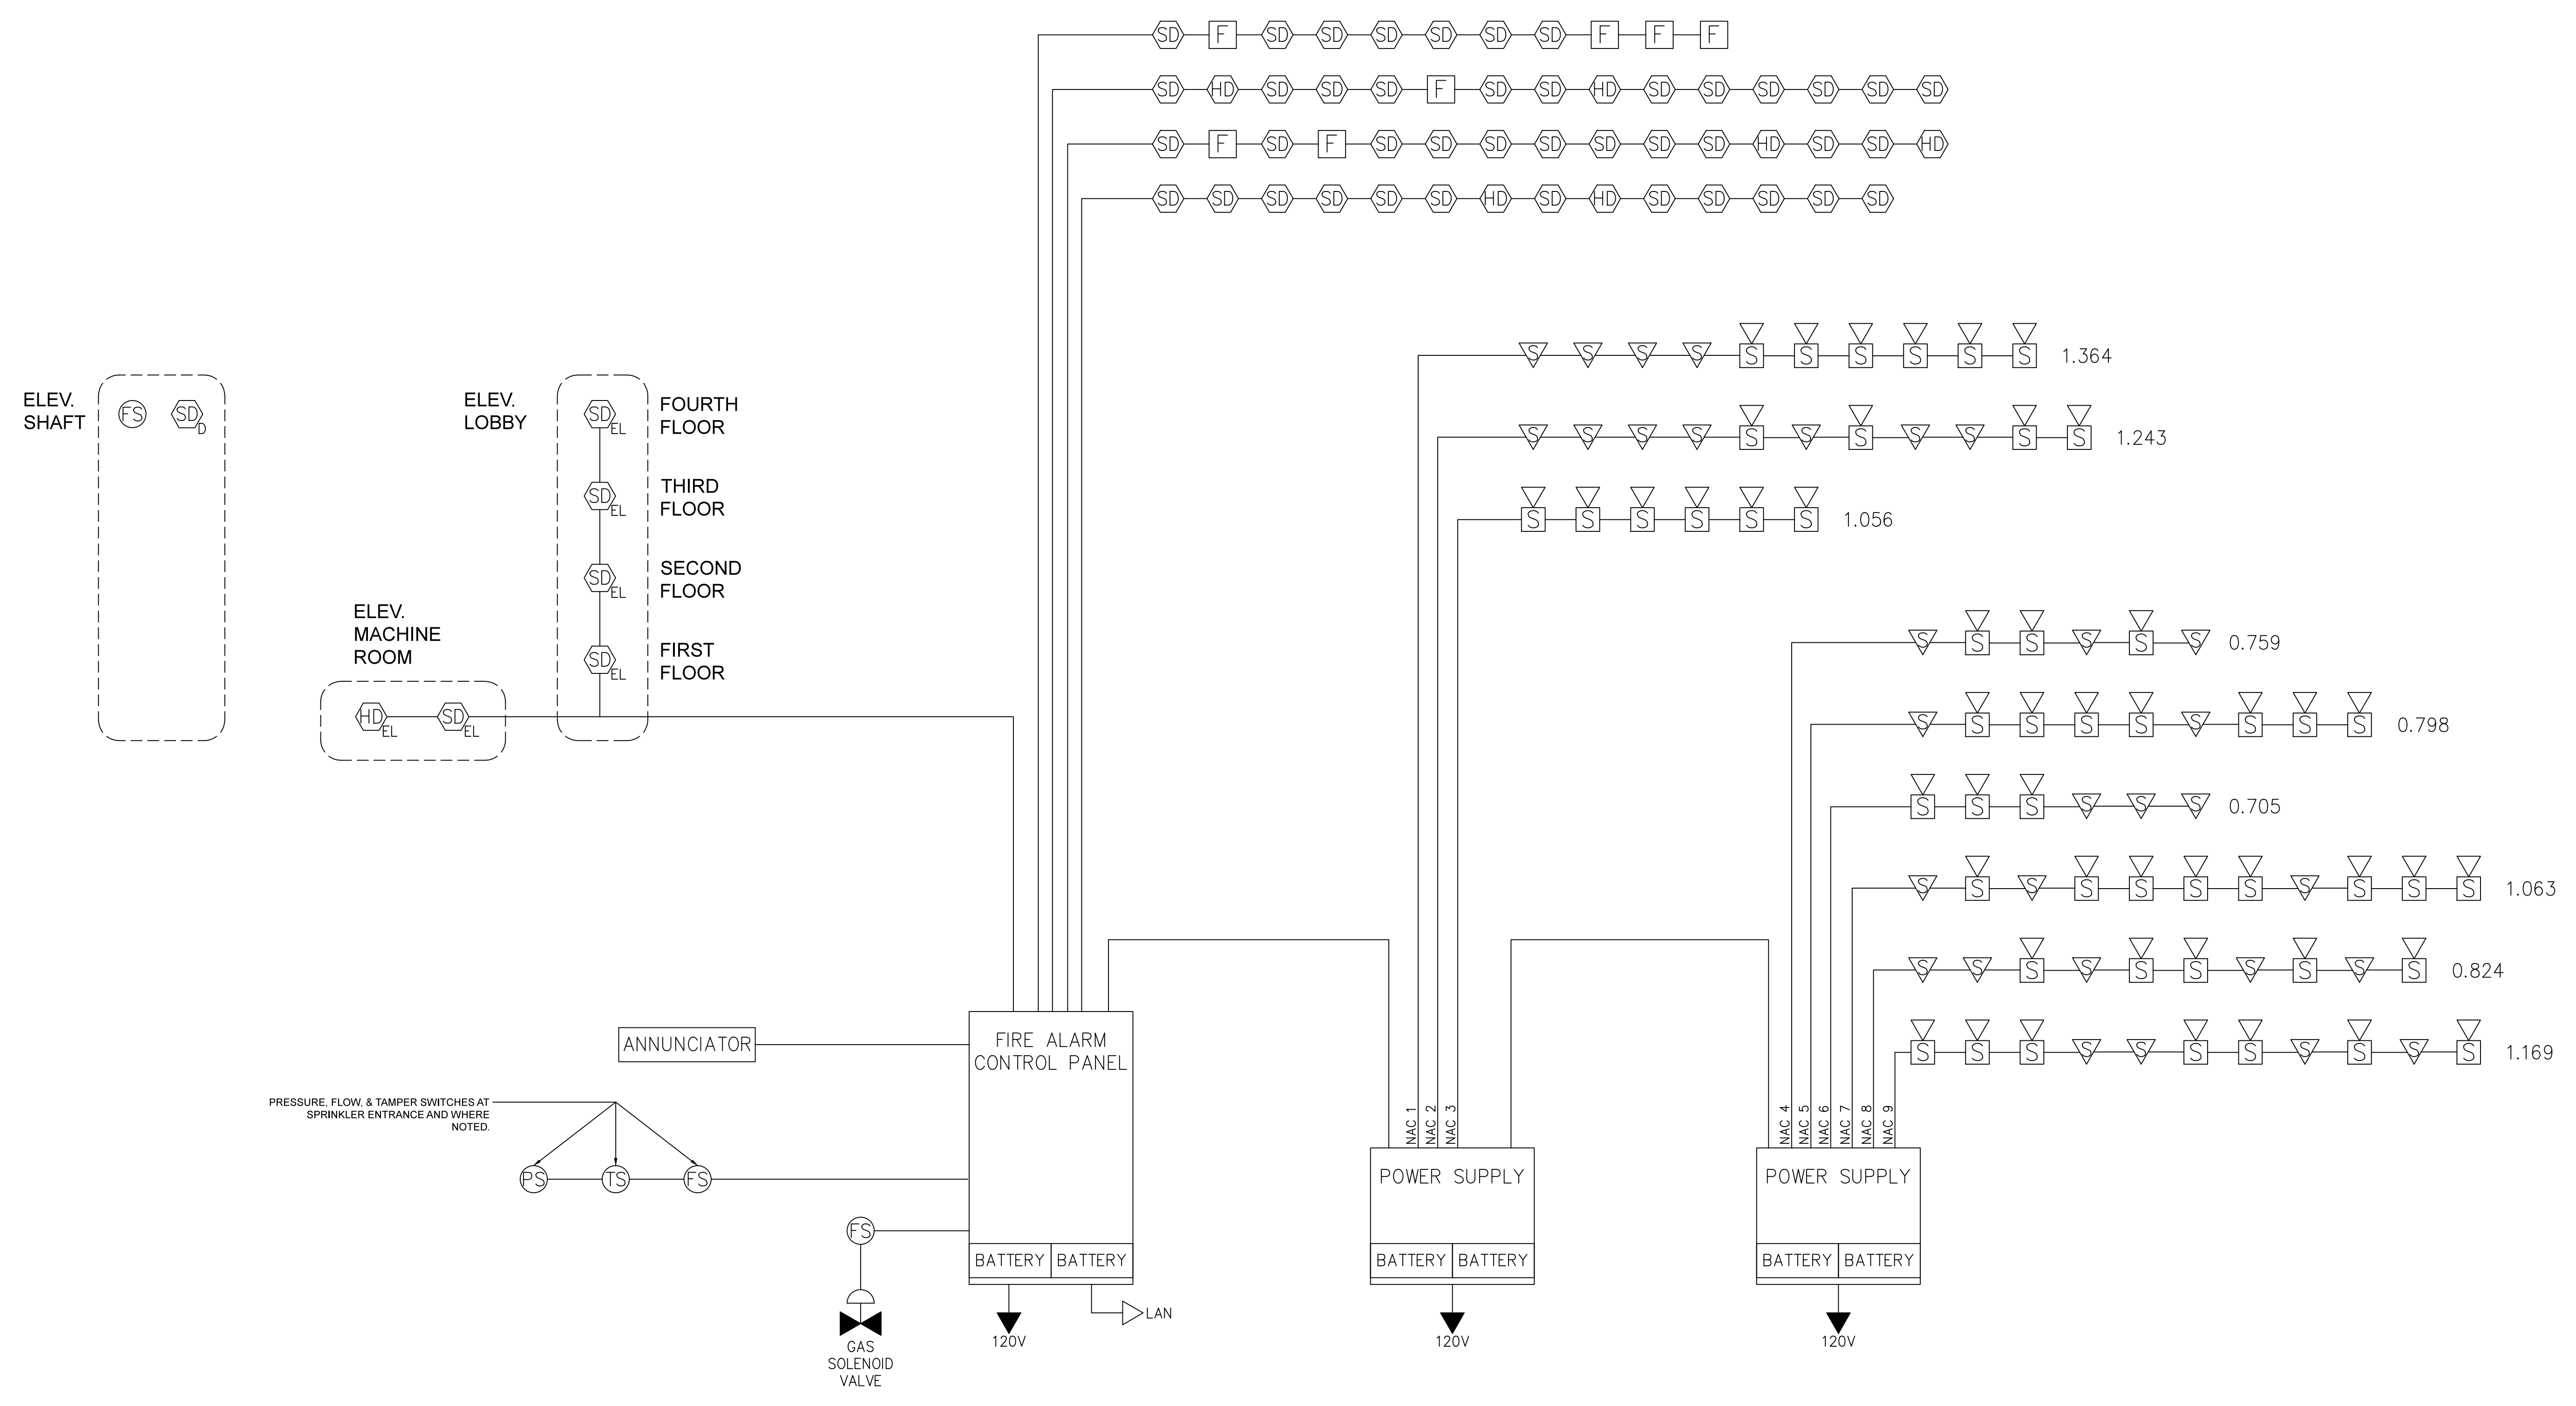

LEGEND	
▽ S	HORN/STROBE
▽	STROBE
F	PULL STATION
FS	PRESSURE SWITCH
TS	TAMPER SWITCH
FS	FLOW SWITCH
SD	SMOKE DETECTOR
SD_EL	SMOKE DETECTOR (ELEVATOR RECALL)
SD_D	SMOKE DETECTOR (DUCT)
HD	HEAT DETECTOR
HD_EL	HEAT DETECTOR (ELEVATOR RECALL)

MINUTEMAN
SECURITY TECHNOLOGIES

Minuteman Security Technologies, Inc.
1 Connector Road
Andover, MA 01810
978-783-0018
www.minutemanst.com

PROJECT NAME	NO.	ISSUED	DATE	BY	DRAWING TITLE	
Portland Builders 185 Fore Street					Fire Alarm Line Diagram	
				Project No:	DWG No:	
				Designed By: JS	FA-100	
				Drawn By: JS	Date:	Scale:
				Checked By: KI	3/31/2016	NTS
				Page: 1 OF 1		