


INDIA STREET

FORE STREET

GROSS SQUARE FOOTAGE	UNIT SQUARE FOOTAGE	NOTE: UNIT SQUARE FOOTAGE MEASUREMENTS TAKEN:
FIRST FLOOR - 5372 SQ. FT.	UNIT 101 - 4,221 GSF	TO CORRIDOR SIDE SHEETROCK
SECOND FLOOR - 5217 SQ. FT.	UNITS 01 - 2,116 GSF	TO STAIR AND ELEVATOR SHAFT SIDE OF CMU
THIRD FLOOR - 5217 SQ. FT.	UNITS 02 - 2,207 GSF	TO CENTER OF WALL BETWEEN UNITS
FOURTH FLOOR - 5217 SQ. FT.		TO OUTSIDE OF EXTERIOR WALL
MEZZANINE - 1151 SQ. FT.	MEZZANINE 401 - 569 GSF	
	244 GSF (EXCL. OPEN TO BELOW AREA)	
	MEZZANINE 402 - 583 GSF	
	278 GSF (EXCL. OPEN TO BELOW AREA)	

1 | 1ST FLOOR
1/4" = 1'-0"

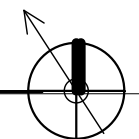

Prepared For:
BATEMAN PARTNERS, LLC.
470 FORE STREET
PORTLAND, ME 04101

Consultant:
ARCHETYPE architects
48 Union Wharf Portland, Maine 04101
(207) 772-6022 Fax (207) 772-4056

Project:
185 FORE STREET
185 Fore Street, Portland, Maine

Revisions:

Date: **1 MAY, 2014**
Scale: **1/4" = 1'-0"**

FIRST FLOOR PLAN
A1.01