

LEGEND


- VERTICAL GRANITE CURB
- SLOPED GRANITE CURB
- SLIPFORM CONCRETE CURB
- CURB TIPDOWN
- BRICK SIDEWALK
- BITUMINOUS PAVEMENT
- CONCRETE PAD

POINT TABLE

ID	RAW DESCRIPTION	NORTHING	EASTING
1	SURVEY CONTROL POINT	301334.53	2930857.55
2	SURVEY CONTROL POINT	301285.27	2930920.25
10	BUILDING CORNER	301358.44	2930844.56
11	BUILDING CORNER	301336.93	2930867.14
12	BUILDING CORNER	301293.62	2930926.58

REVISIONS

REV	DATE	DESCRIPTION
9	10.27.15	REVISED AND RELEASED FOR CONSTRUCTION
8	10.20.15	RELEASED FOR CONSTRUCTION
7	06.04.15	REVISED AS PART OF ADDENDUM #1
6	04.15.15	REVISED PER STAFF COMMENTS & RESUBMITTED TO CITY
5	02.06.15	SUBMITTED FINAL SITE PLAN APPLICATION TO CITY
4	07.22.14	REVISED BUILDING ENTRANCES, LANDSCAPE PLANTERS AND CROSSWALKS
3	07.08.14	REVISED PER ENGINEERING PEER REVIEW COMMENTS AND RESUBMITTED TO CITY
2	06.12.14	REVISED PER PLANNING REVIEW STAFF COMMENTS AND RESUBMITTED TO CITY
1	05.05.14	SUBMITTED TO CITY

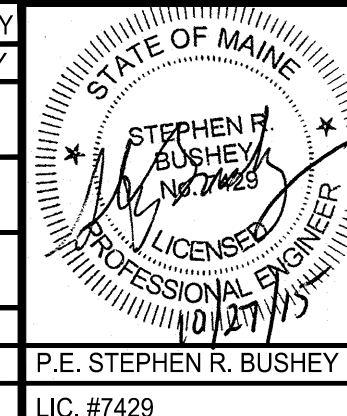

PROJECT
**185 FORE STREET
PORTLAND, MAINE**

SHEET TITLE
SITE LAYOUT PLAN

CLIENT
BATEMAN PARTNERS LLC

FST 100 YEARS
FAY, SPOFFORD & THORNDIKE
ENGINEERS · PLANNERS · SCIENTISTS
778 MAIN ST., SUITE 8, SOUTH PORTLAND, ME 04106

DRAWN: CDD DATE: MAY 2014
DESIGNED: SRB SCALE: 1" = 10'
CHECKED: SRB JOB NO. SP-M150
FILE NAME: SP-M150-SITE LAYOUT
SHEET **C-3.0**

