



CUMBERLAND AVENUE

LOCUST STREET


CATHEDRAL


SCHOOL

RECTORY

GUILD HALL

LEGEND

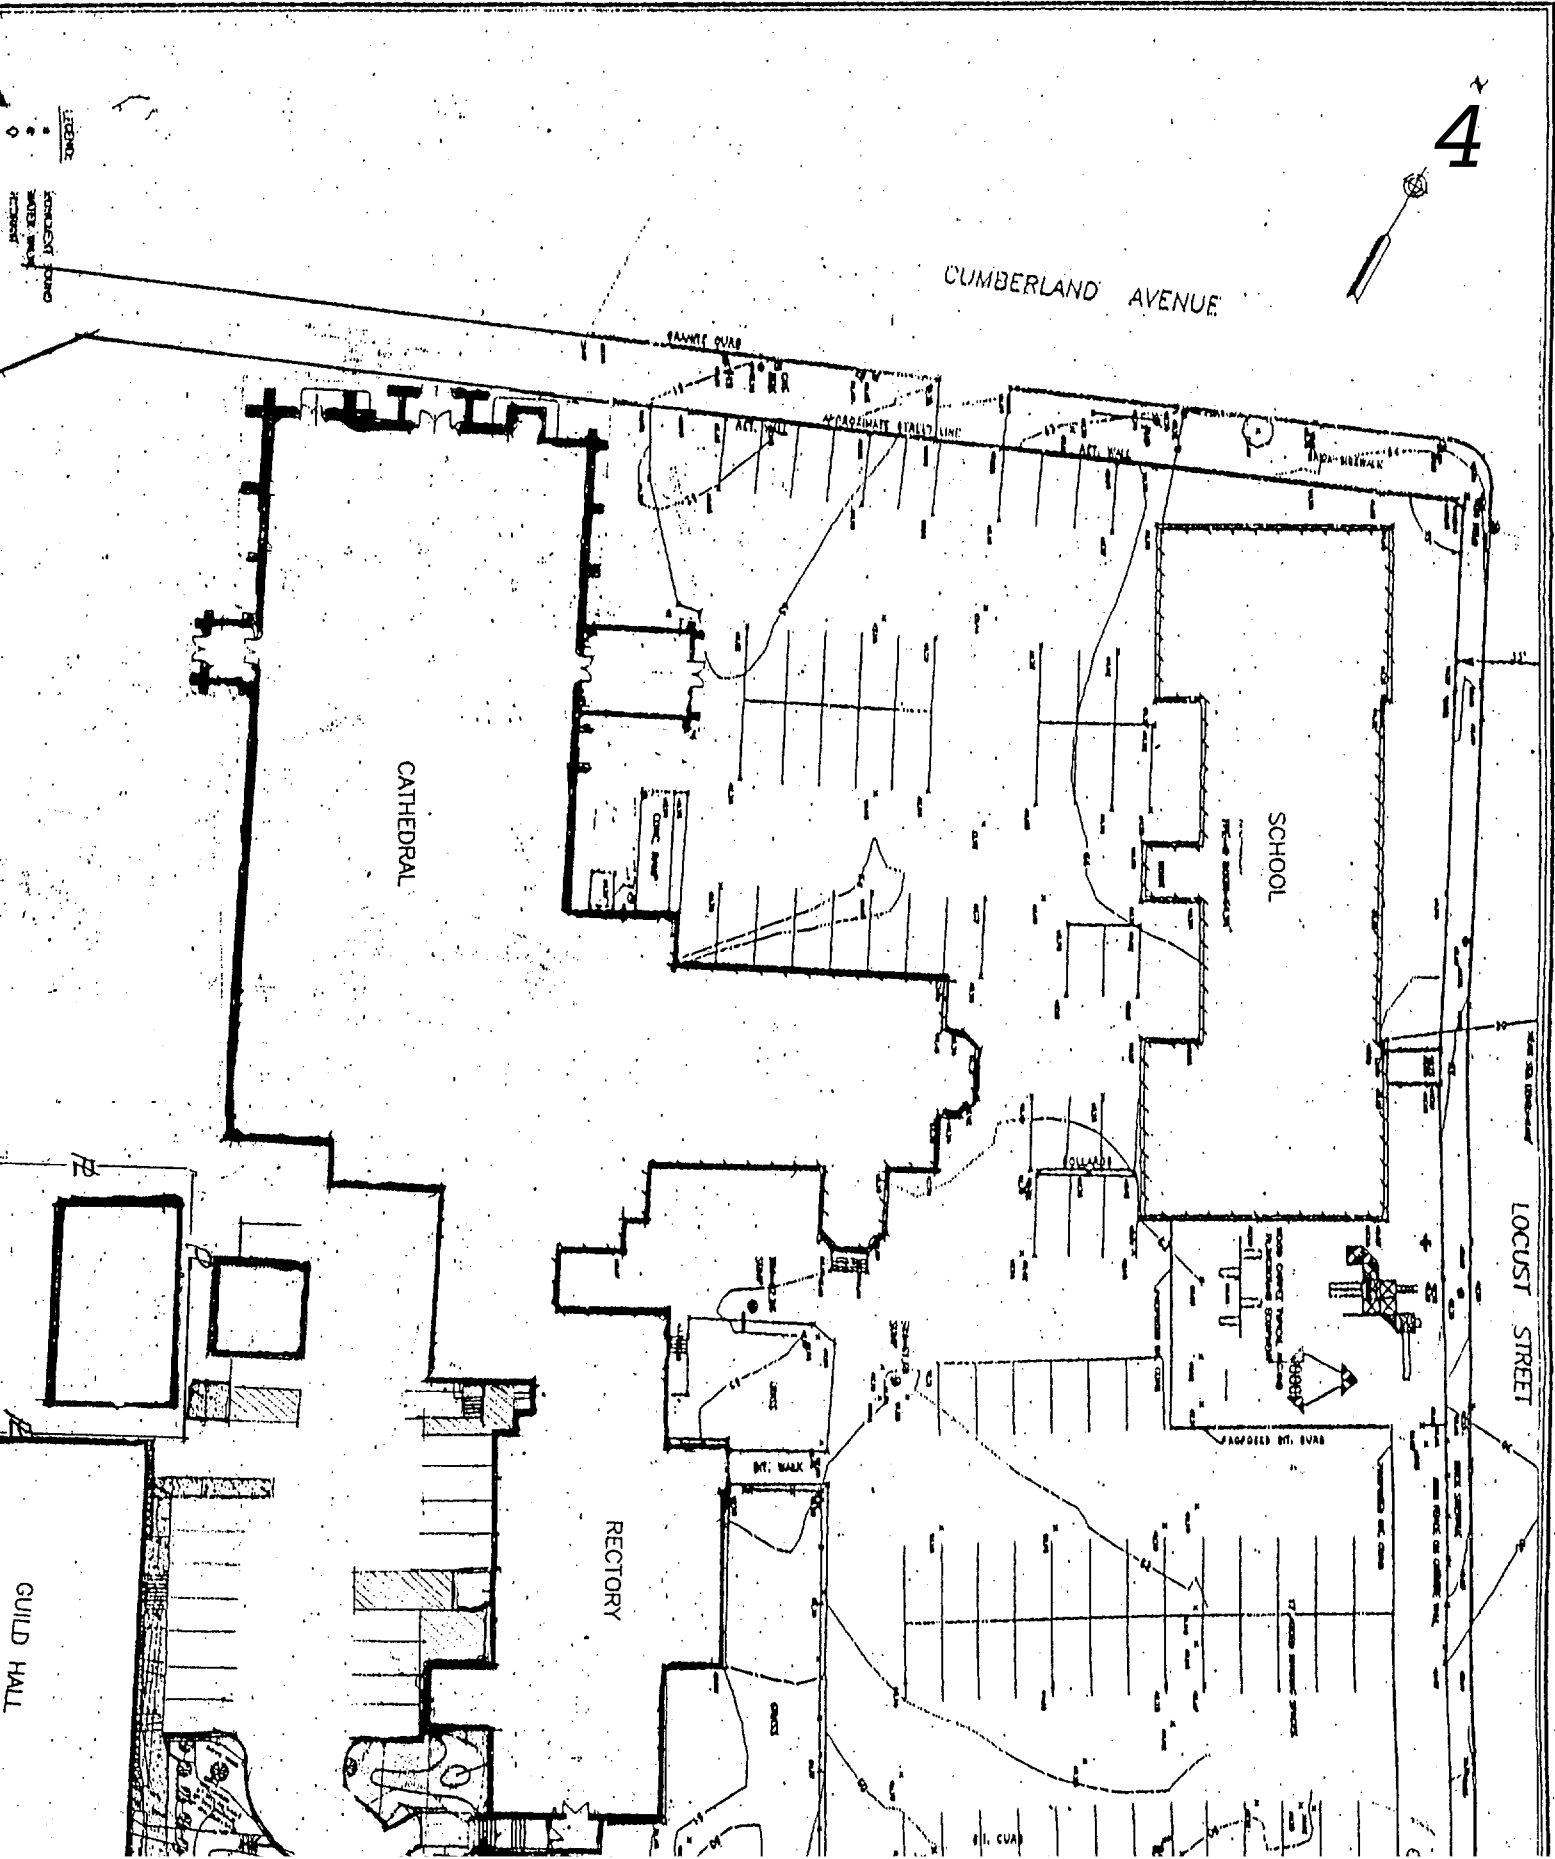


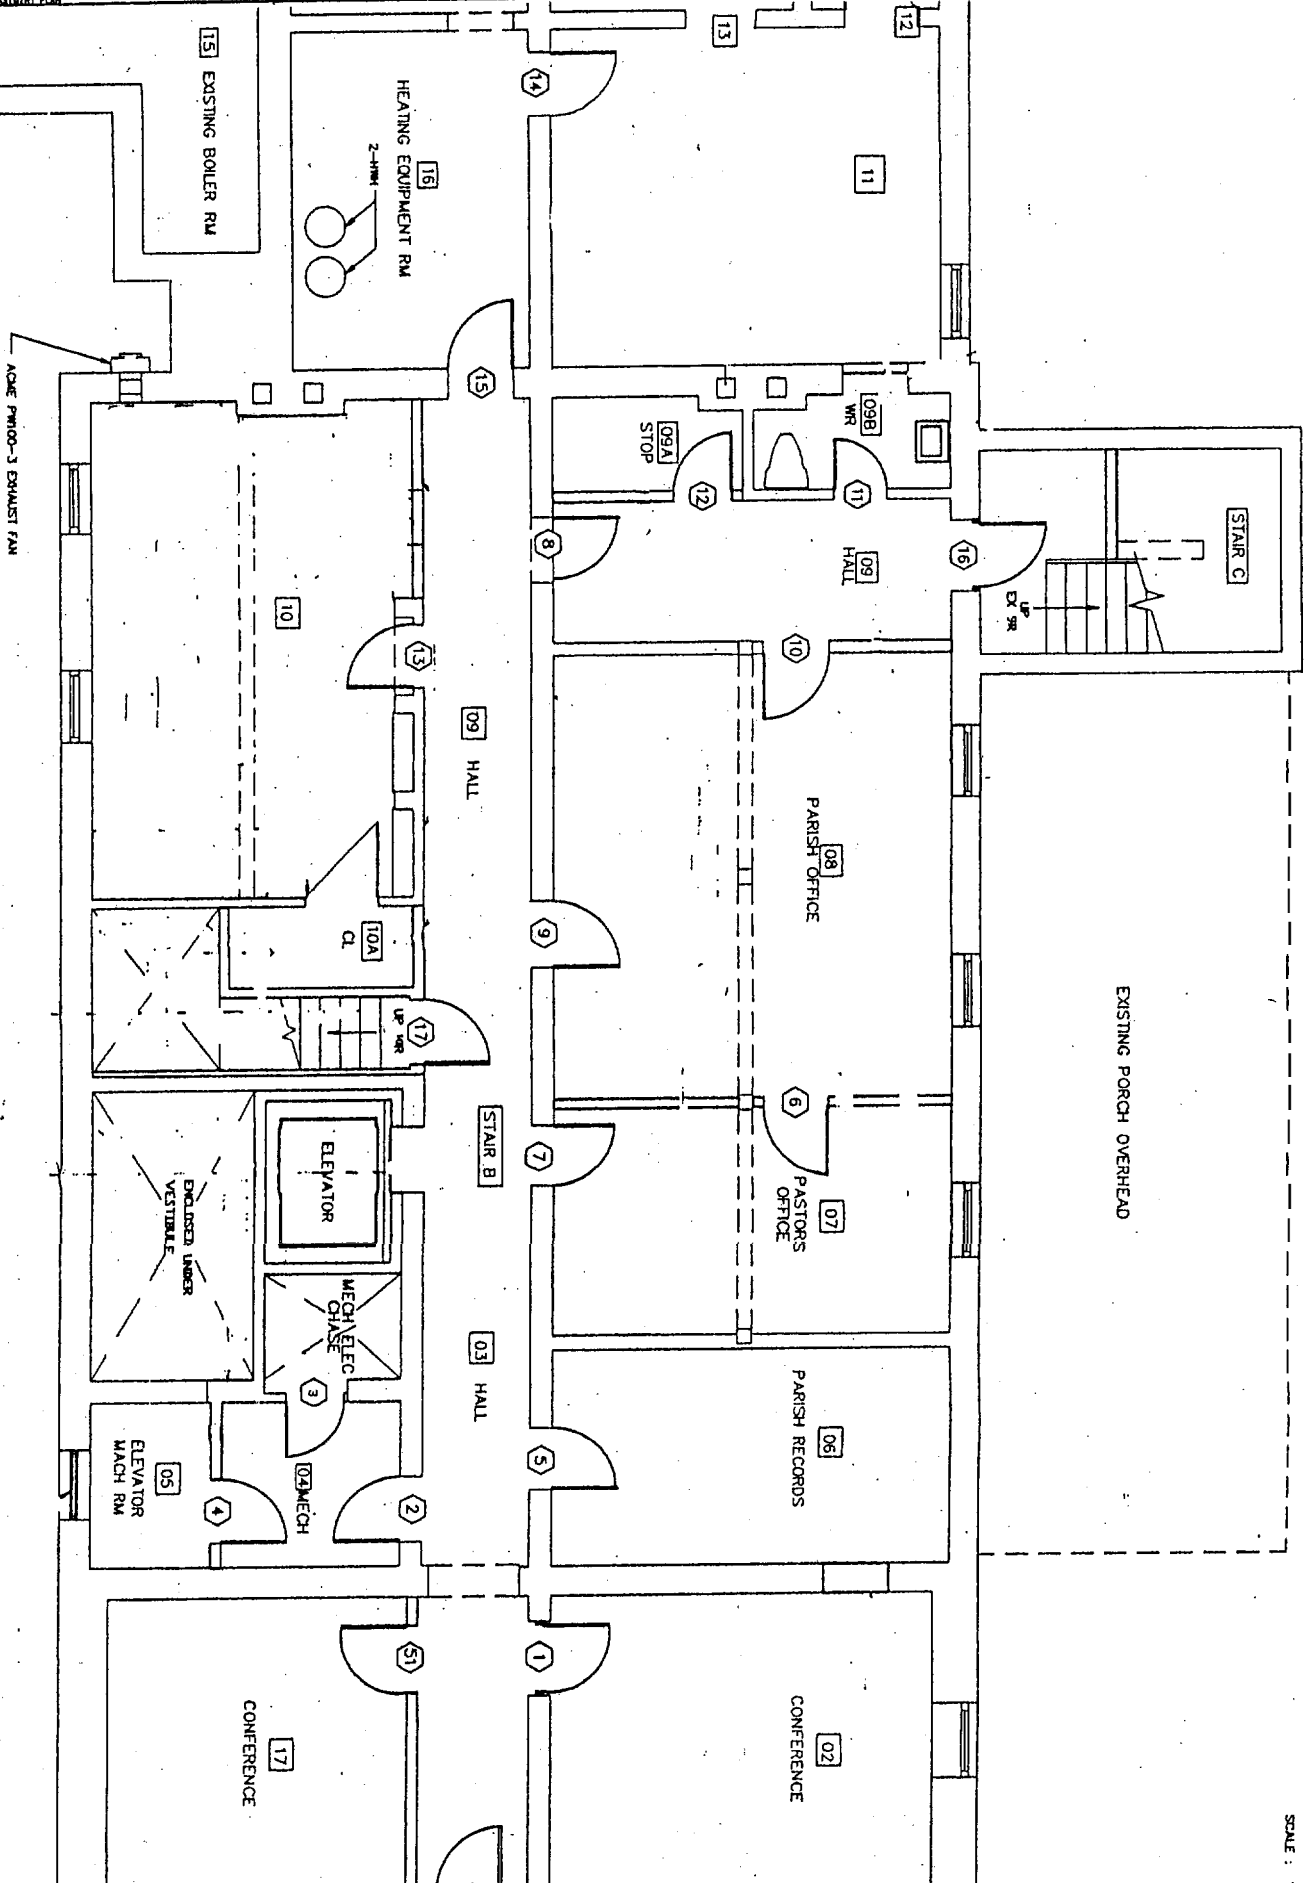



ACME PFM00-3 EXHAUST FAN

EXISTING PORCH OVERHEAD

SCALE: 1/8" = 1'-0"

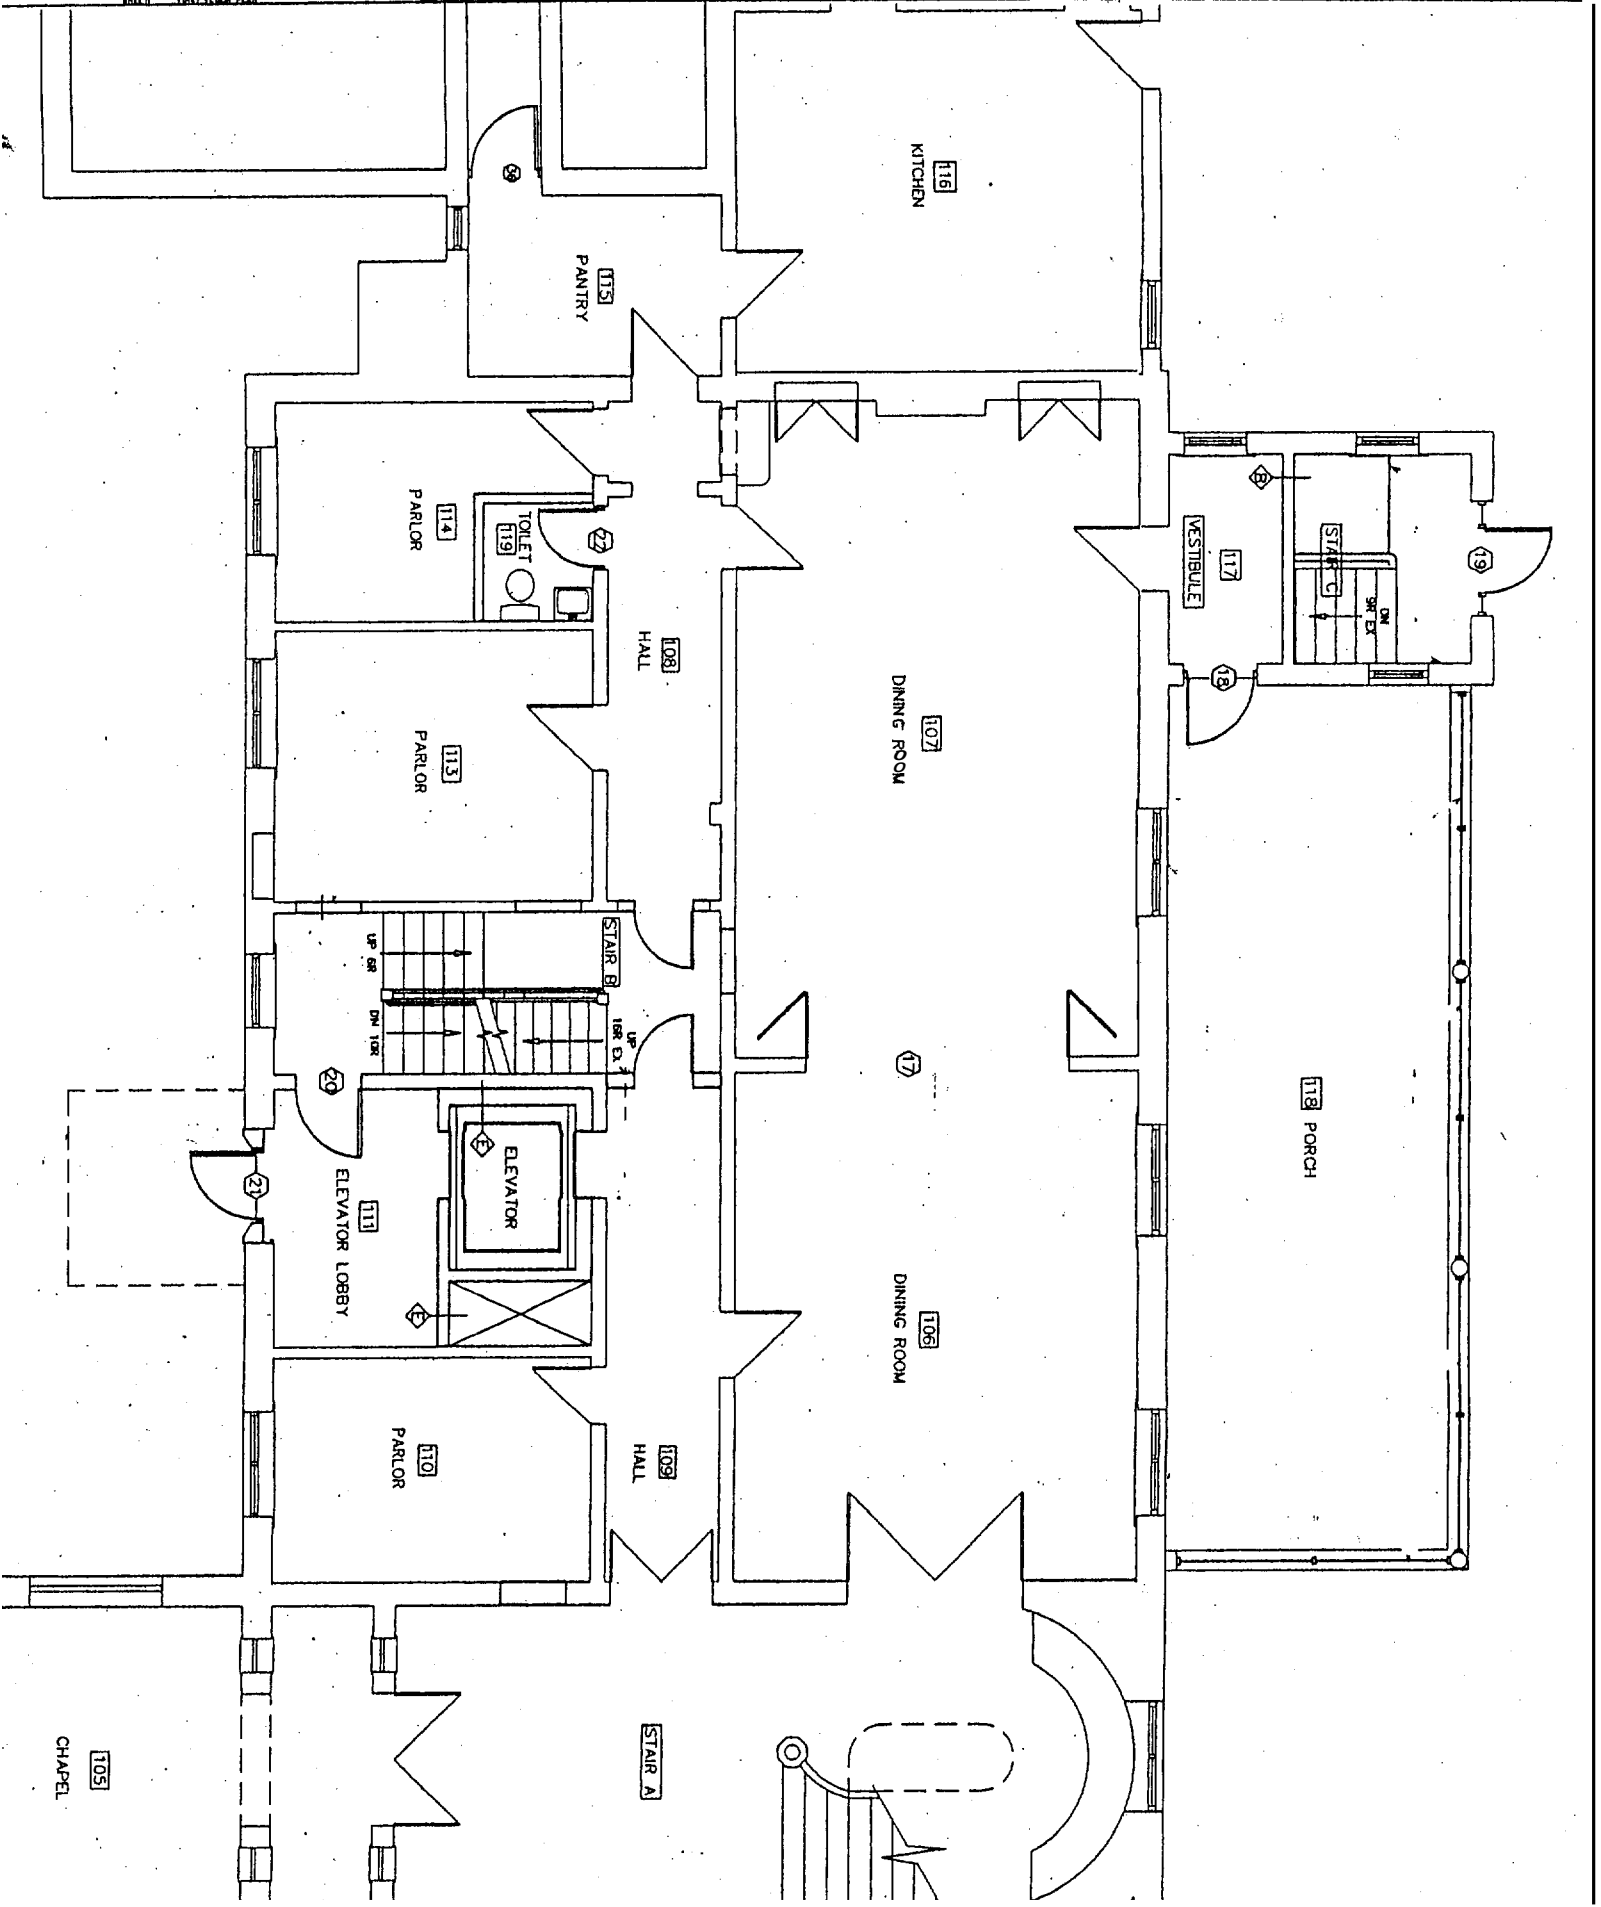

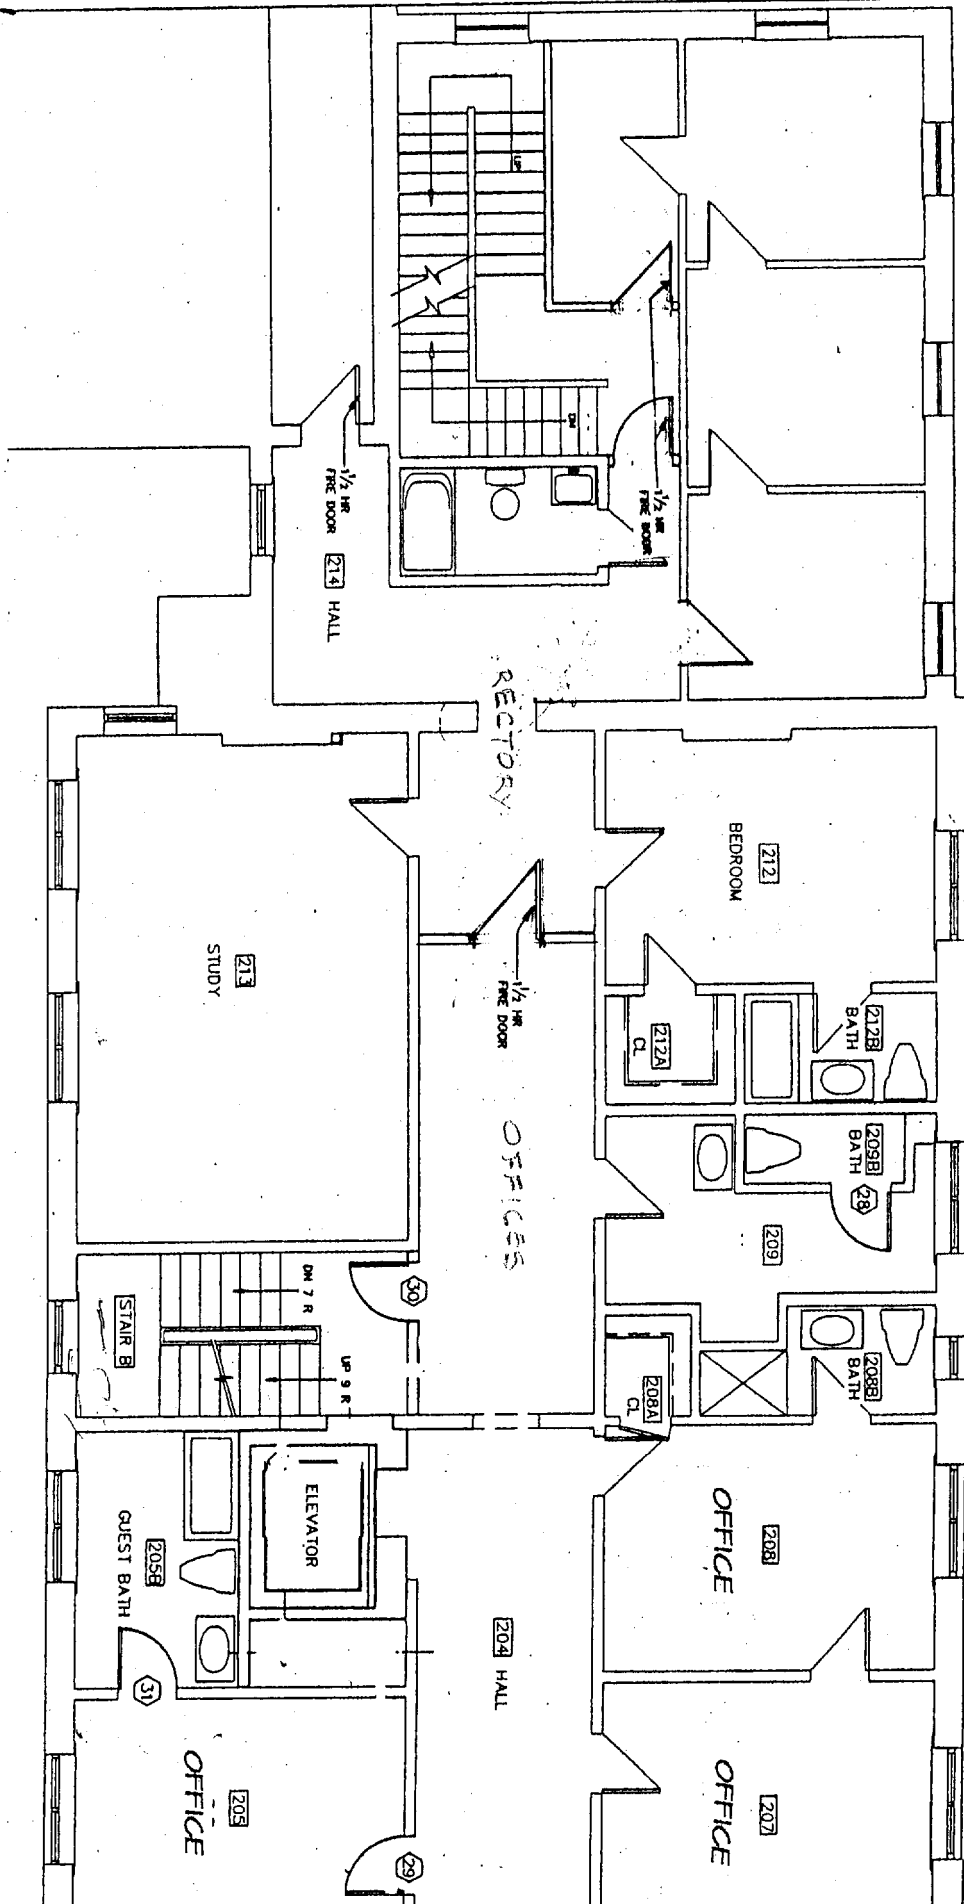

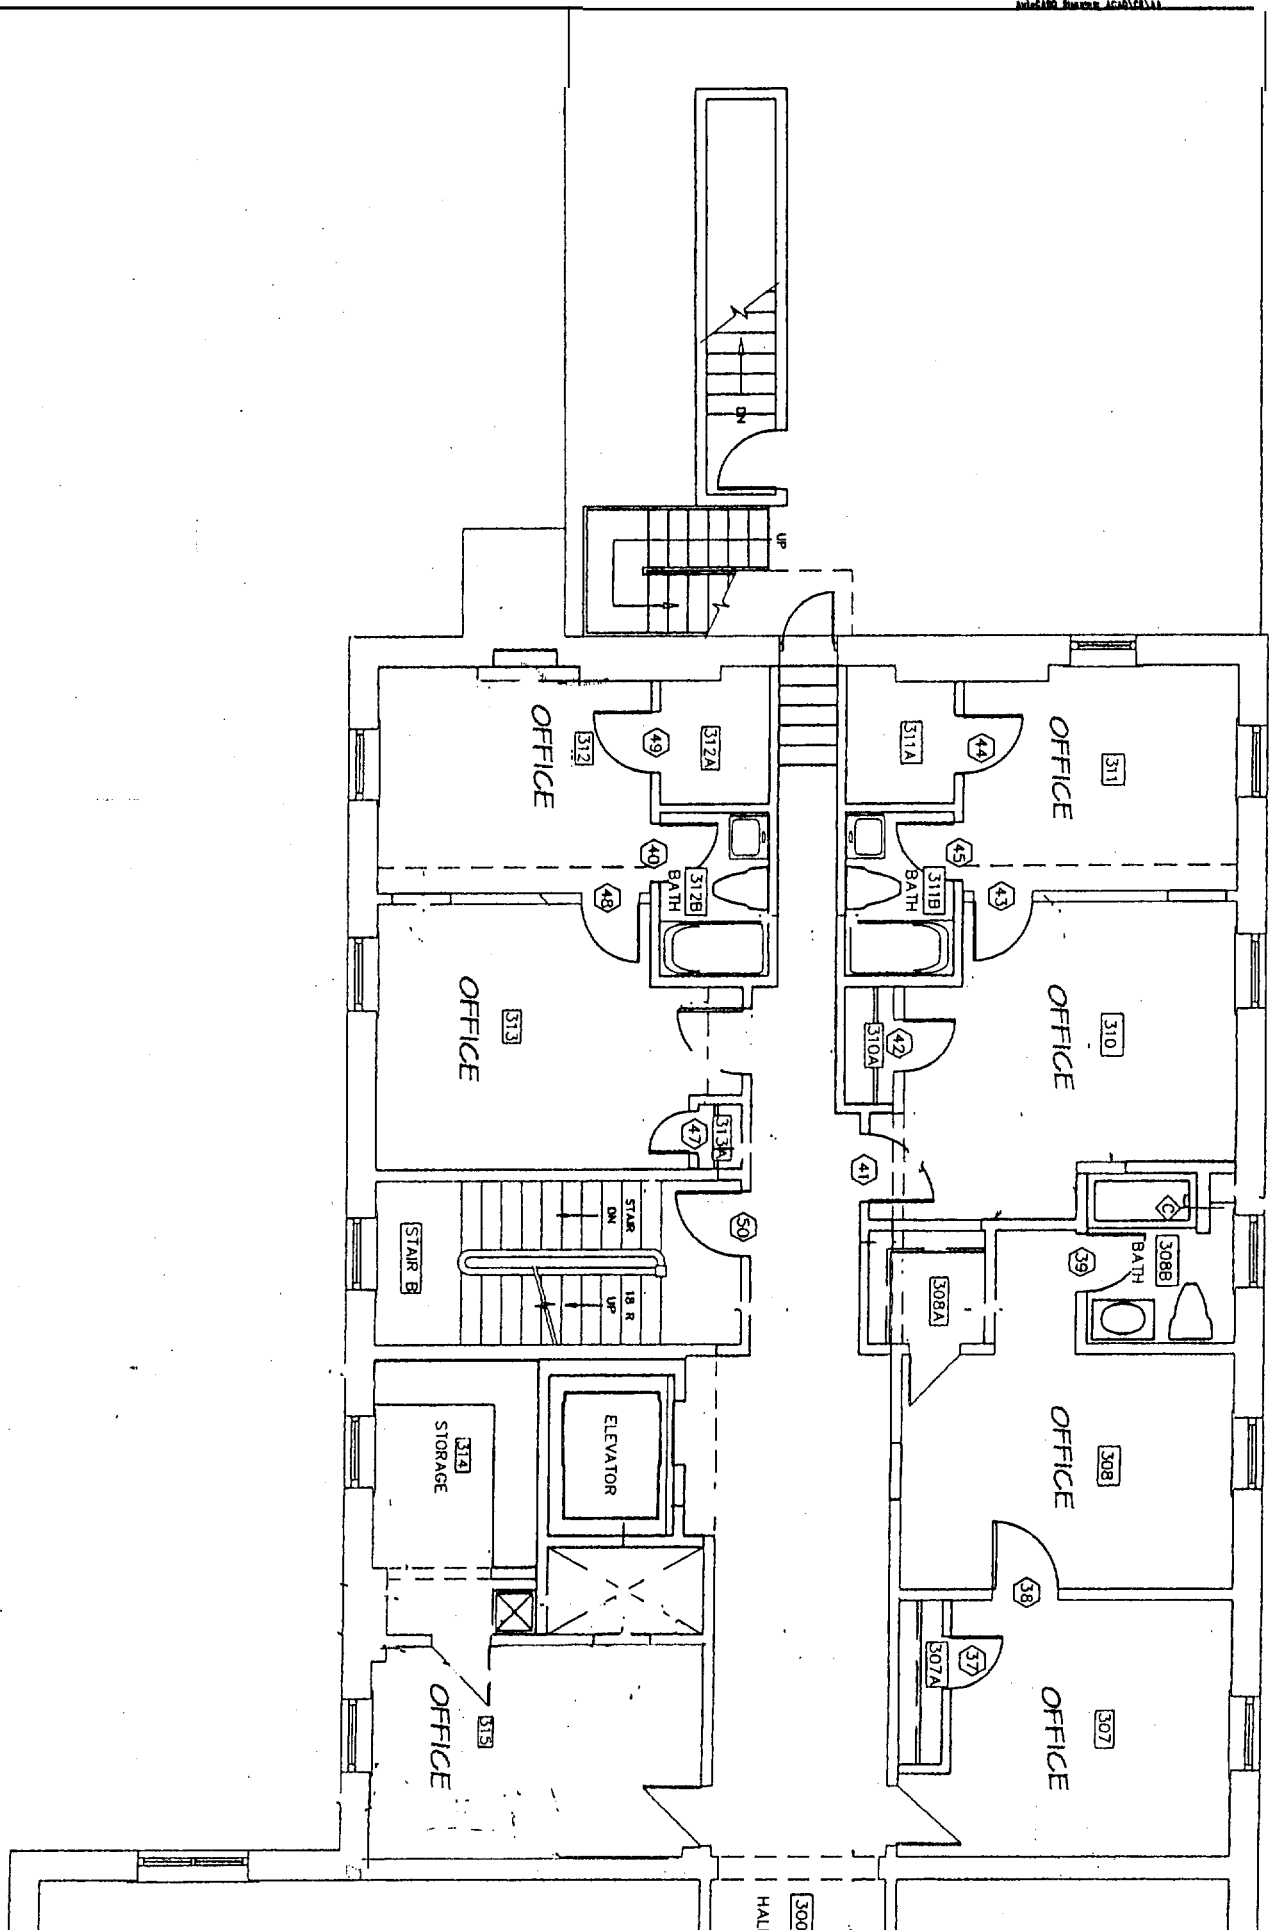

SCALE: 1/8" = 1'-0"

