


4th Floor

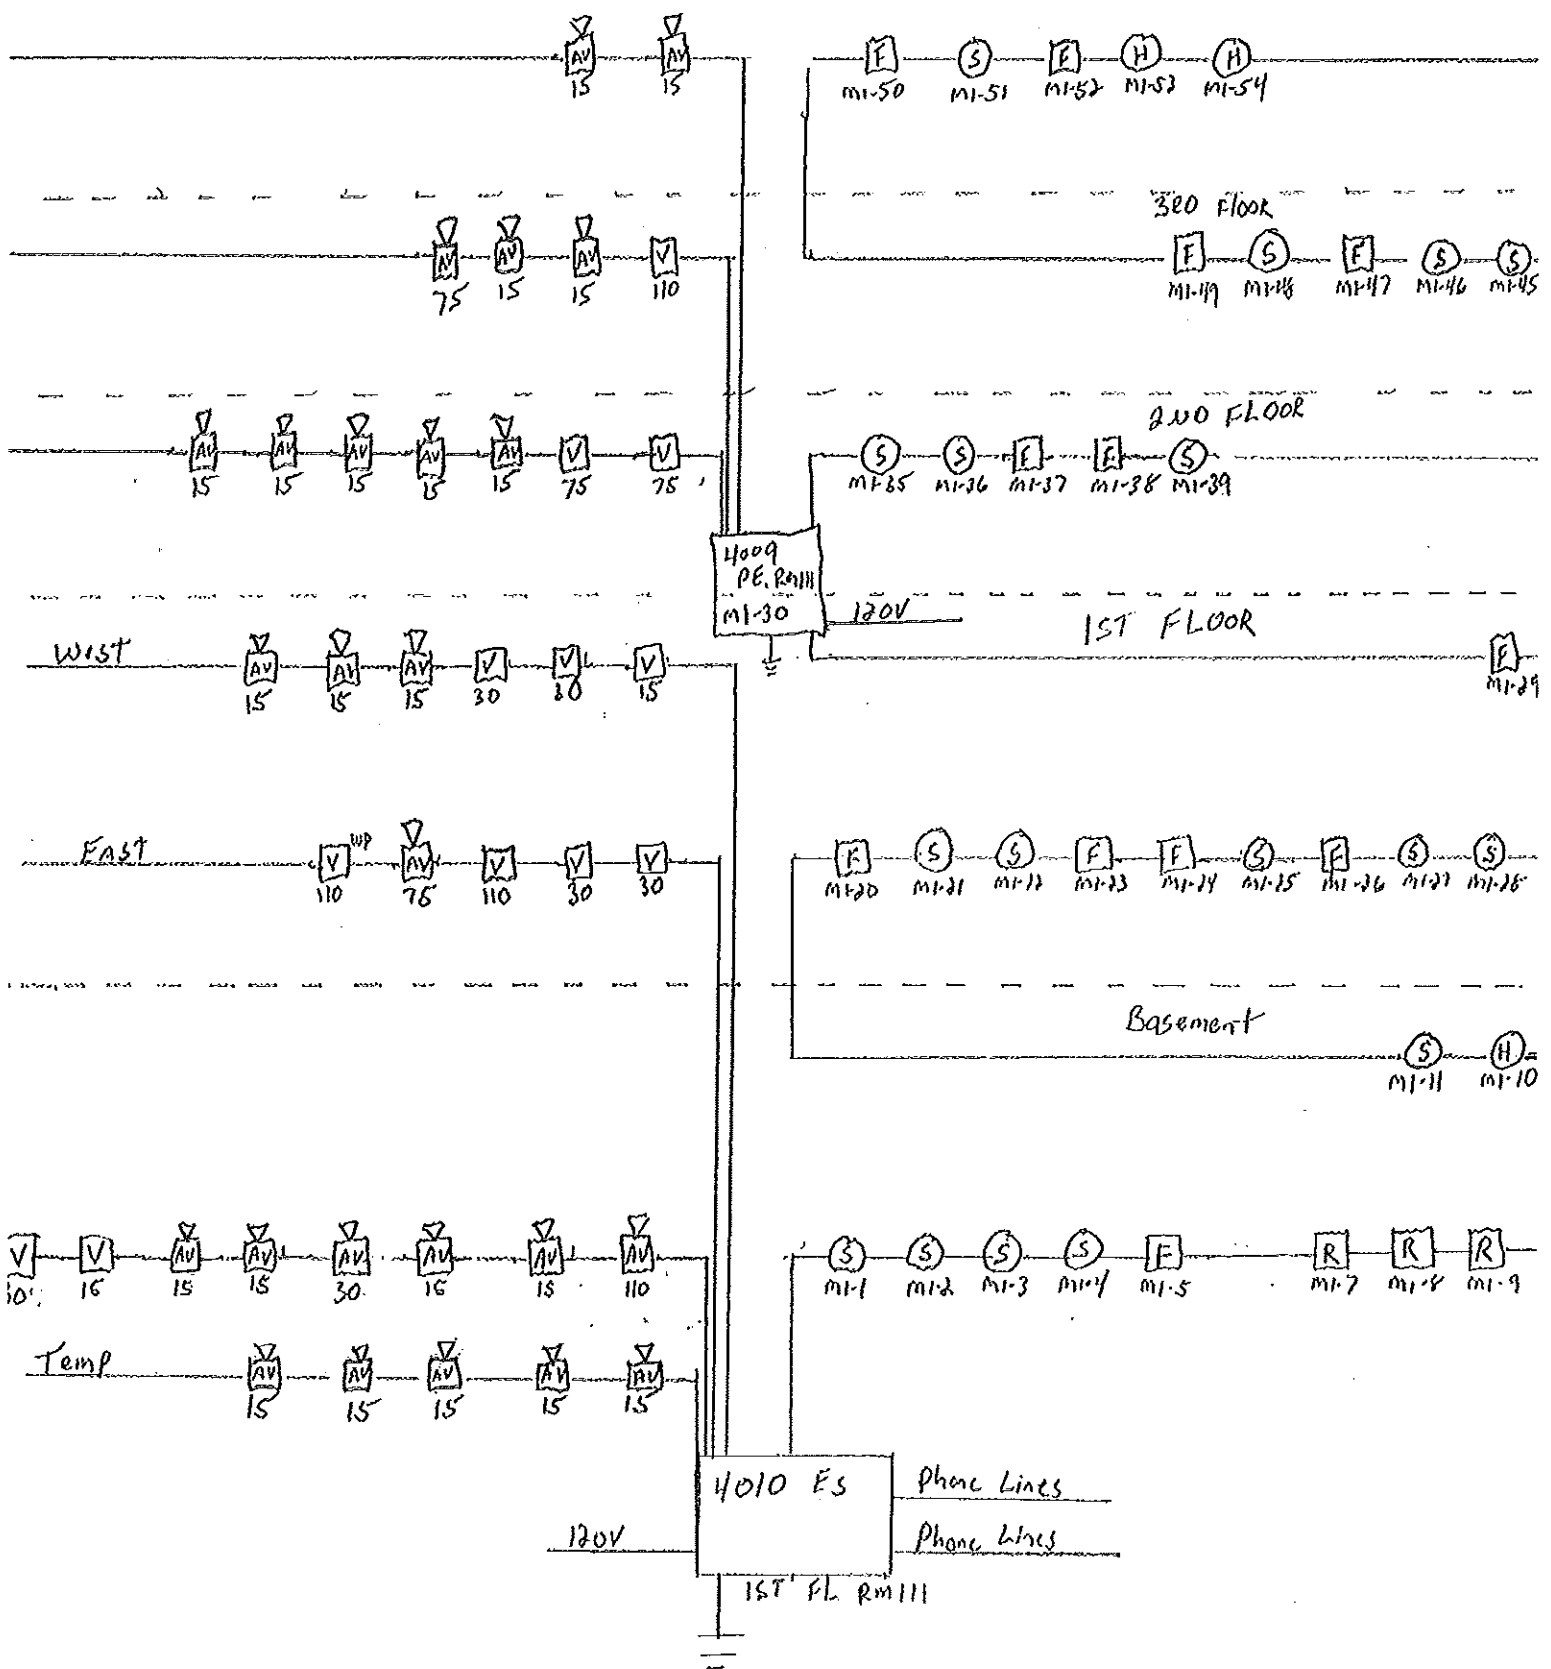

Cathedral Residence Riser