


FAN#1 - EXHAUST PERFORMANCE CURVES.

4400 CFM, 1.5 SP @ 1014 RPM and 1.866 BHP at 401 feet and 70 deg F  
 \* Please note that these curves were adjusted for job specific temperature and altitude.

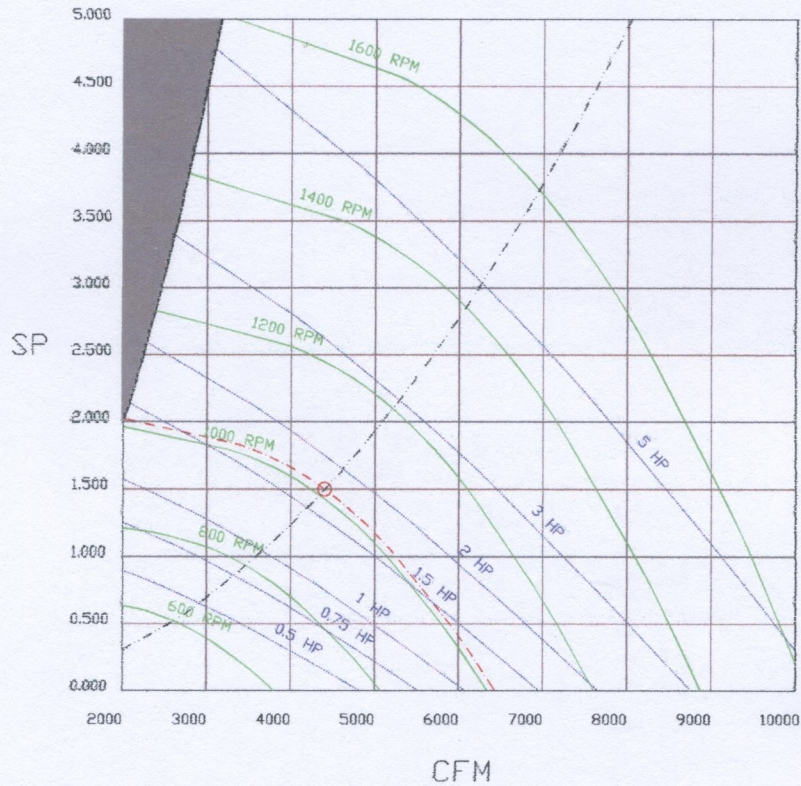

CUSTOMER APPROVAL TO MANUFACTURE:


Approved as Noted

Approved with NO Exception Taken

Revise and Resubmit

SIGNATURE \_\_\_\_\_

Your Title \_\_\_\_\_ Date \_\_\_\_\_

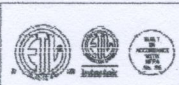

**CAPTRVARE**

JOB: Uncle Billy BBQ r1	
LOCATION: POLAND, ME,	
DATE: 8/21/2017	JOB #: 3121910
DWG #: 8	DRAWN BY: BFC-21
REV:	SCALE: 3/8" = 1'-0"