


FAN#2 - SUPPLY PERFORMANCE CURVES.

3256 CFM, 0.884 SP @ 831 RPM and 1.096 BHP at 237 feet and 70 deg F  
 \* Please note that these curves were adjusted for job specific temperature and altitude.

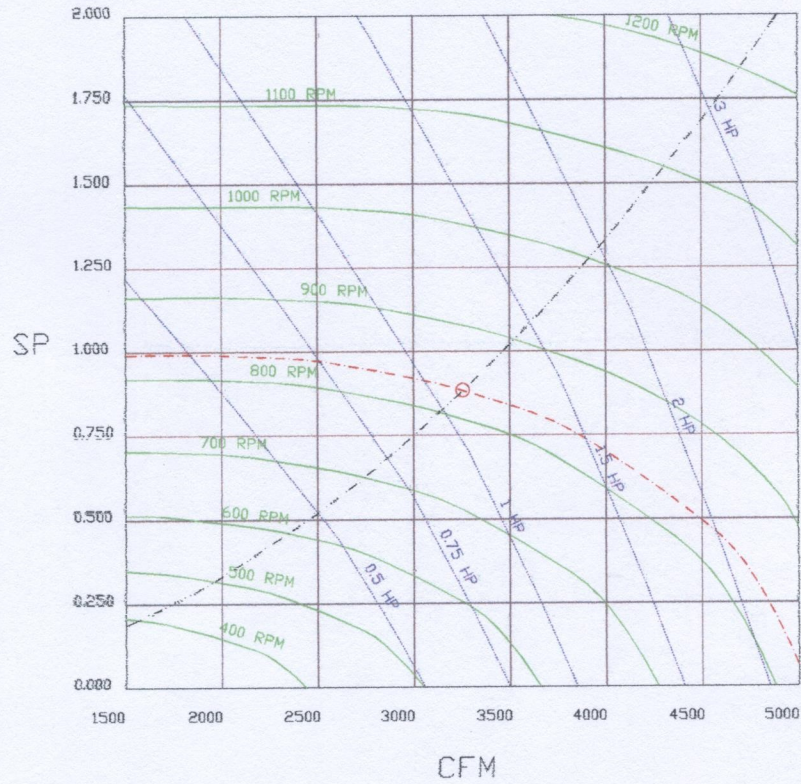

CUSTOMER APPROVAL TO MANUFACTURE:

Approved as noted   
 Approved with NO Exception Taken   
 Revisit and Re-submit   
 SIGNATURE \_\_\_\_\_  
 Your Title \_\_\_\_\_ Date \_\_\_\_\_



**CAPTEMAIRE**

JOB Uncle Billy BBQ r1	
LOCATION POLAND, ME.	
DATE 8/21/2017	JOB # 3121910
DWG # 10	DRAWN BY BFC-21
REV	SCALE 3/8" = 1'-0"