



A3 STAIR ELEVATION - REAR
SCALE: 1/2" = 1'-0"

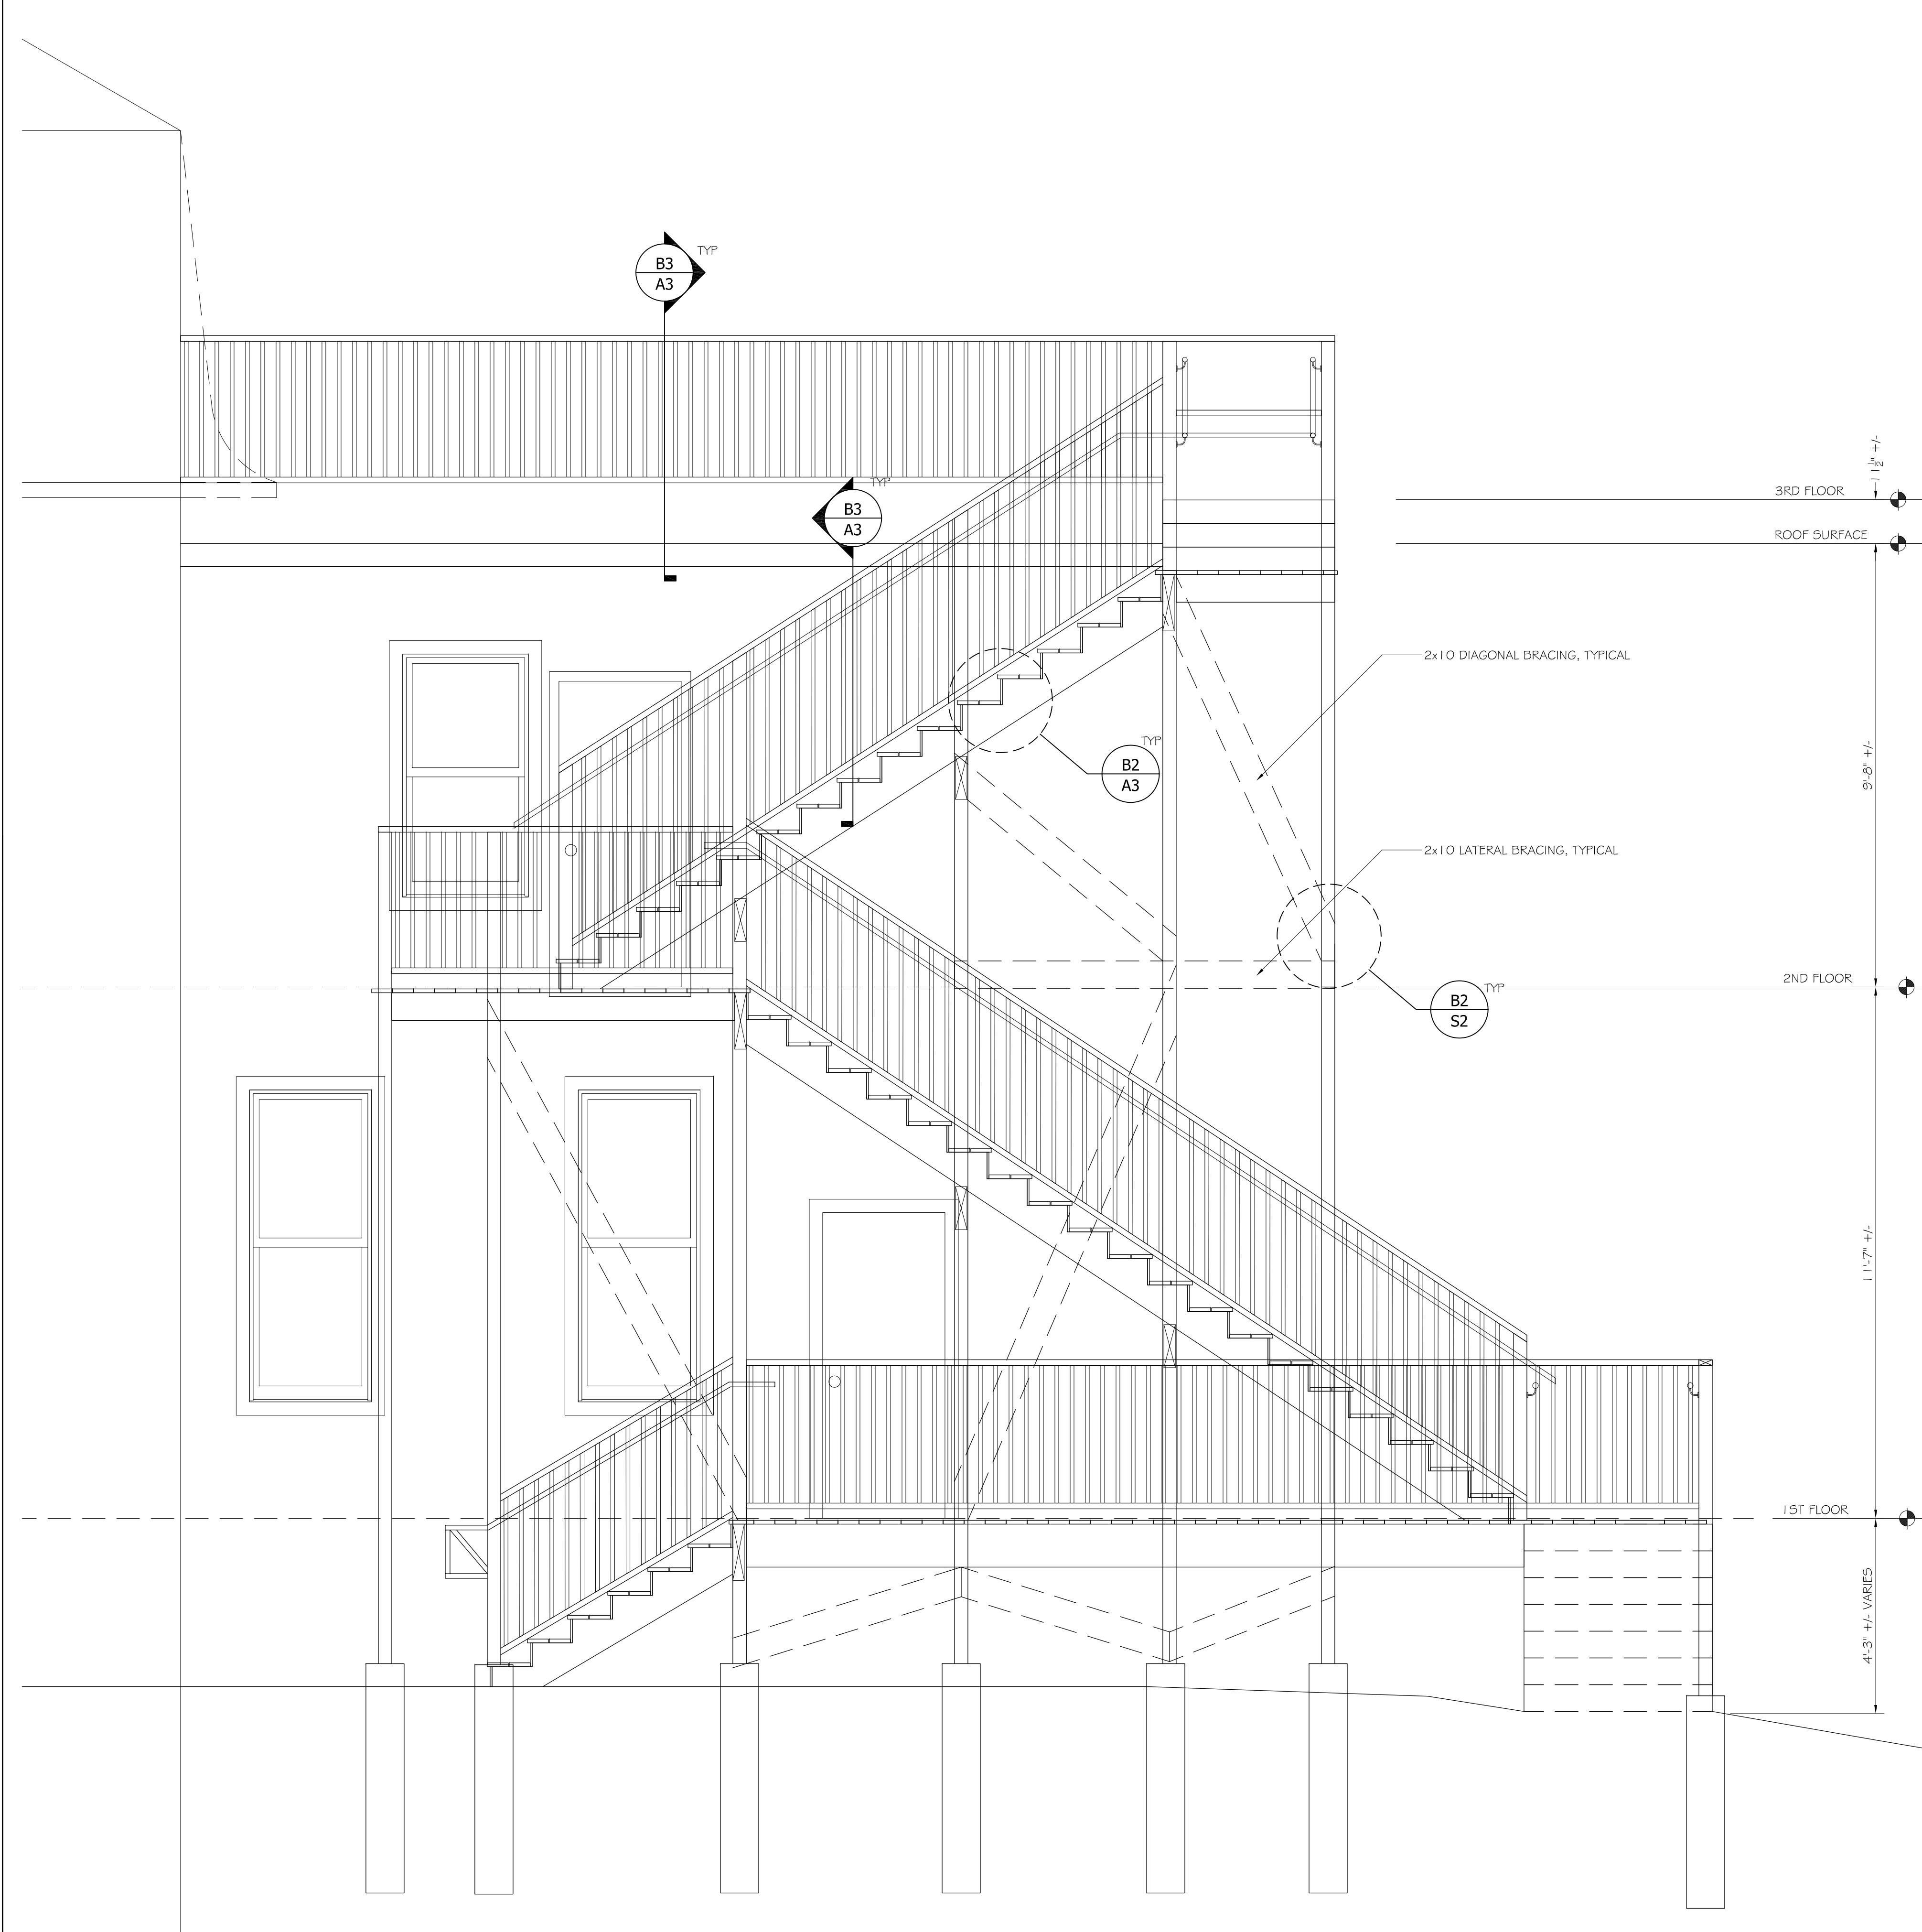

A1 STAIR ELEVATION - SIDE
SCALE: 1/2" = 1'-0"

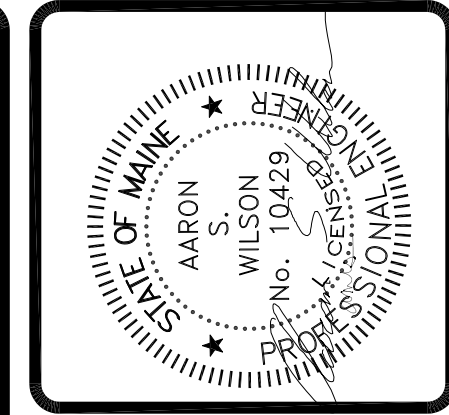

ASSOCIATED DESIGN PARTNERS INC.
 80 Leighton Road
 Falmouth, Maine 04105
 Office: (207) 878-1751
 Fax: (207) 878-1788
 E-Mail: odp@adpengineering.com

THIS DRAWING, DESIGN AND ELECTRONIC FILE ARE THE PROPERTY OF ASSOCIATED DESIGN PARTNERS, INC. THE REPRODUCTION, COPYING OR ANY OTHER USE OF THIS DOCUMENT WITHOUT WRITTEN CONSENT IS PROHIBITED.

PROJECT: **158 CUMBERLAND AVE PORTLAND, MAINE**
 SHEET TITLE: **STAIR ELEVATION AND DETAILS ISSUED FOR PERMITTING**

REVISIONS	DATE
No. BY	
1	
2	
3	
4	
5	
6	
7	
8	

DATE : 11-18-16
 SCALE : AS NOTED
 DESIGN BY: ASW
 DRAWN BY: RSC
 FILE #:
 PROJECT NUMBER:
16241
 SHEET NO:
A2