
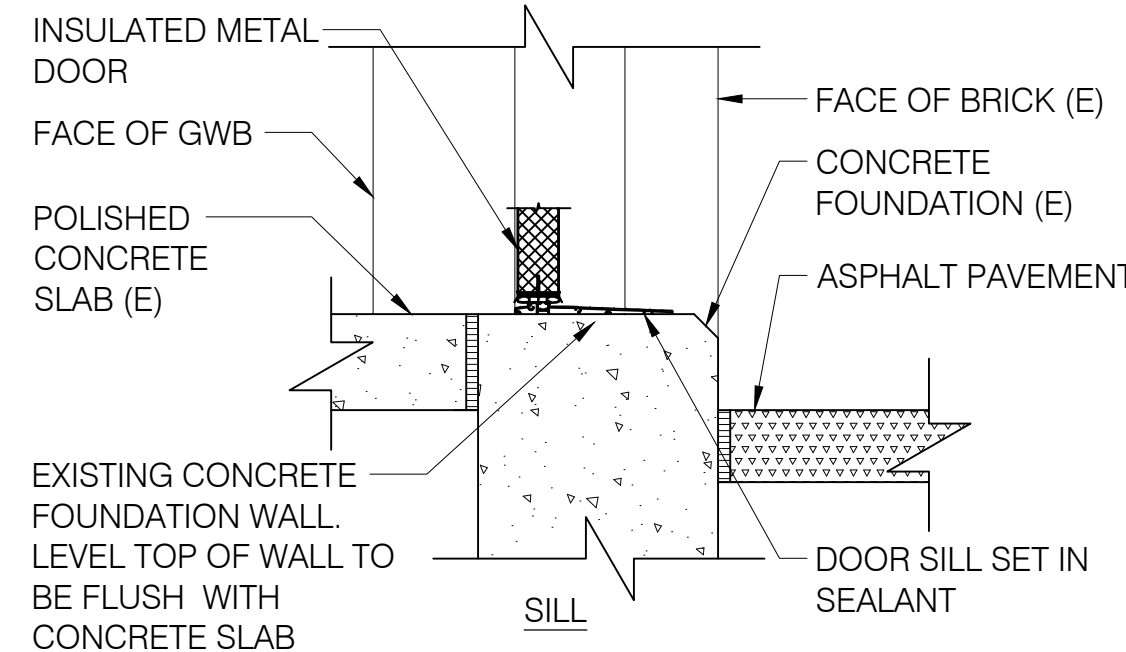


**1 WINDOW DETAILS @ BRICK VENEER**  
 SCALE: 1 1/2" = 1'-0"

**2 WINDOW DETAILS @ 3 WYTHE BRICK**  
 SCALE: 1 1/2" = 1'-0"

**3 WINDOW DETAILS SPLIT FACE VENEER**  
 SCALE: 1 1/2" = 1'-0"

**4 WINDOW DETAILS @ METAL SIDING**  
 SCALE: 1 1/2" = 1'-0"

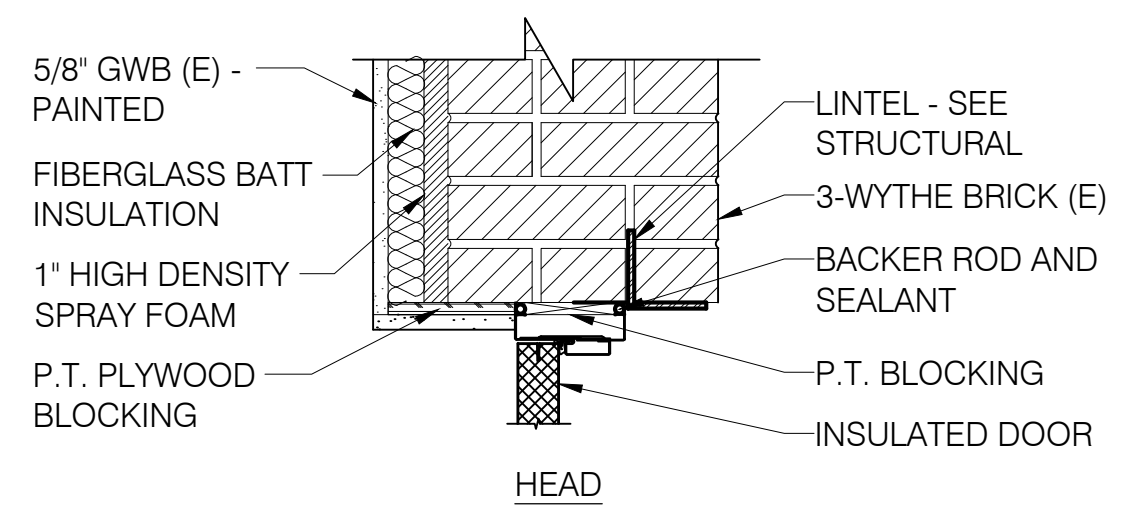

**5 DOOR DETAILS @ 3 WYTHE BRICK**  
 SCALE: 1 1/2" = 1'-0"



REVISIONS
1
2
3
4
5