


REV.	DATE	STATUS
0	4-8-13	STATE FIRE MARSHAL SUBMISSION
1	4-25-13	ISSUED FOR PERMIT

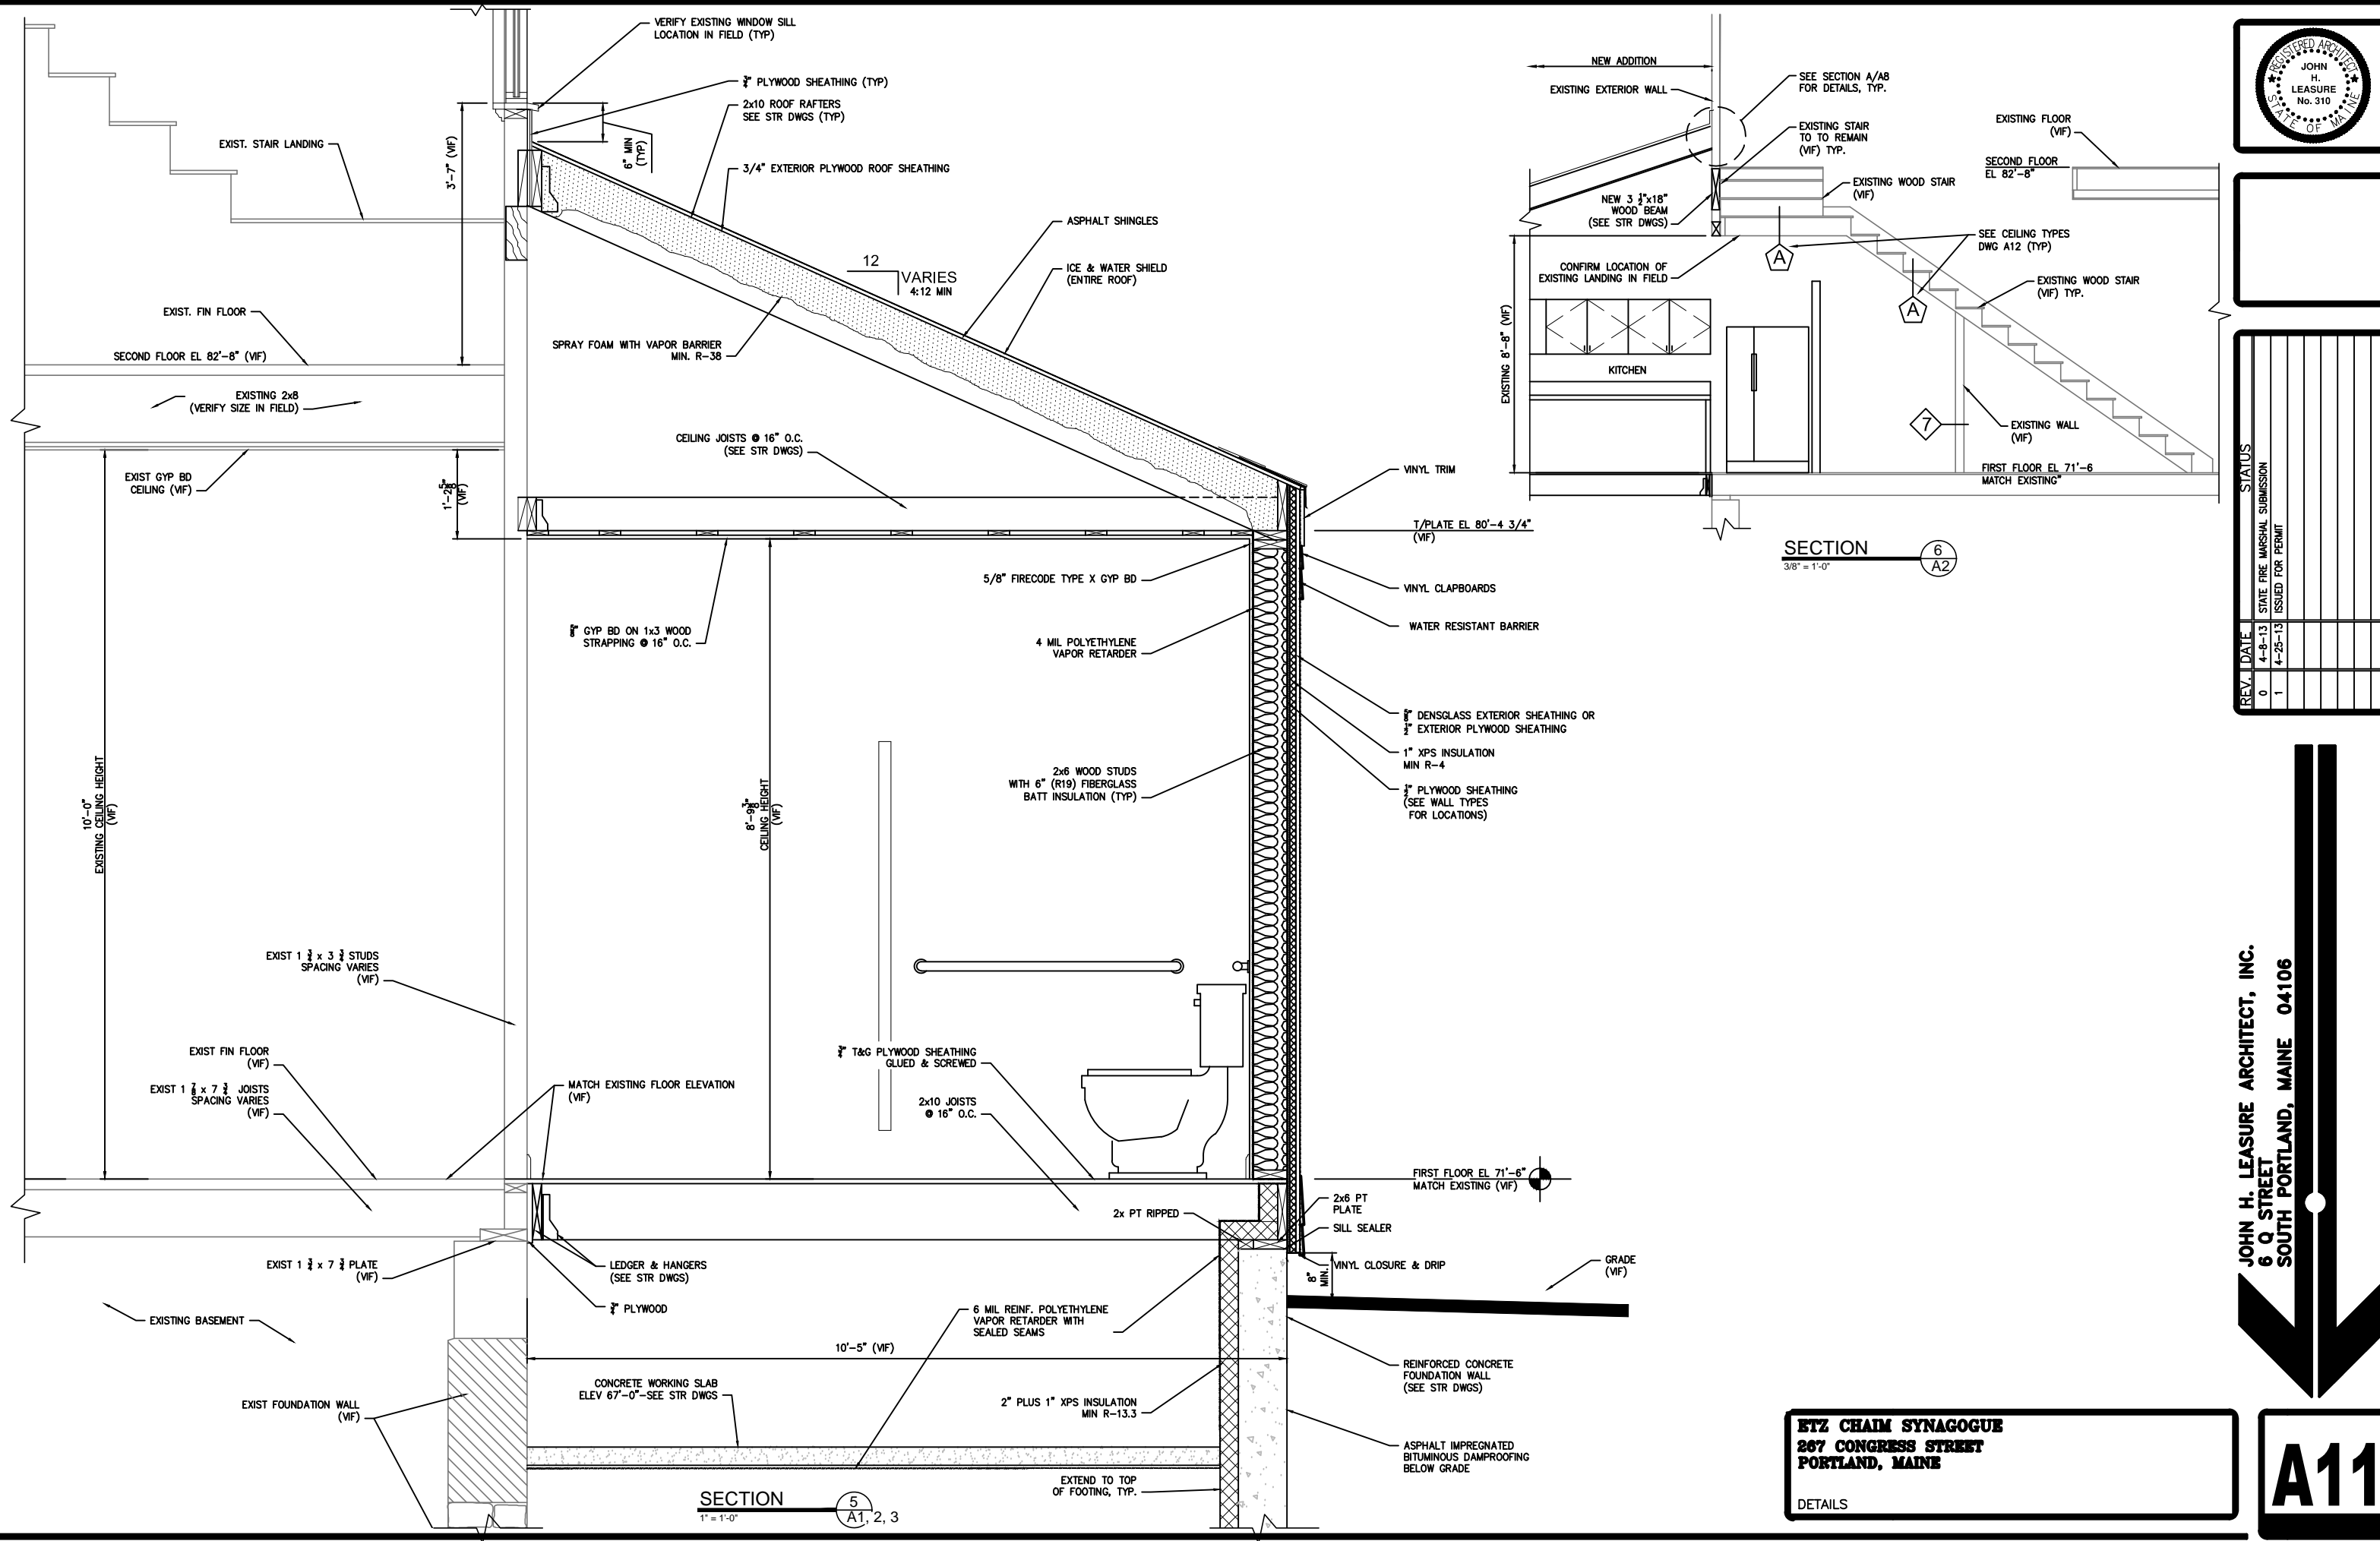

SECTION 6
3/8" = 1'-0"

SECTION 5
1" = 1'-0"
A1, 2, 3

JOHN H. LEASURE ARCHITECT, INC.
6 Q STREET
SOUTH PORTLAND, MAINE 04106



ETZ CHAIM SYNAGOGUE
267 CONGRESS STREET
PORTLAND, MAINE
DETAILS

A11