



REV.	DATE	STATUS
0	4-8-13	STATE FIRE MARSHAL SUBMISSION
1	4-25-13	ISSUED FOR PERMIT
2	7-02-13	REVISED
3	7-10-13	REVISED

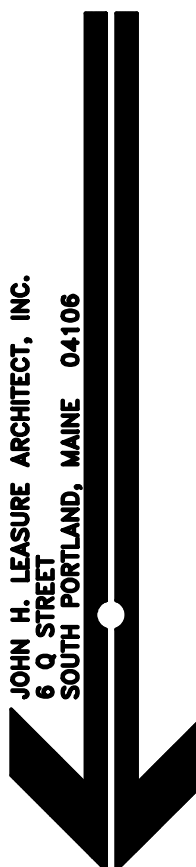

JOHN H. LEASURE ARCHITECT, INC.
 6 Q STREET
 SOUTH PORTLAND, MAINE 04106

A7

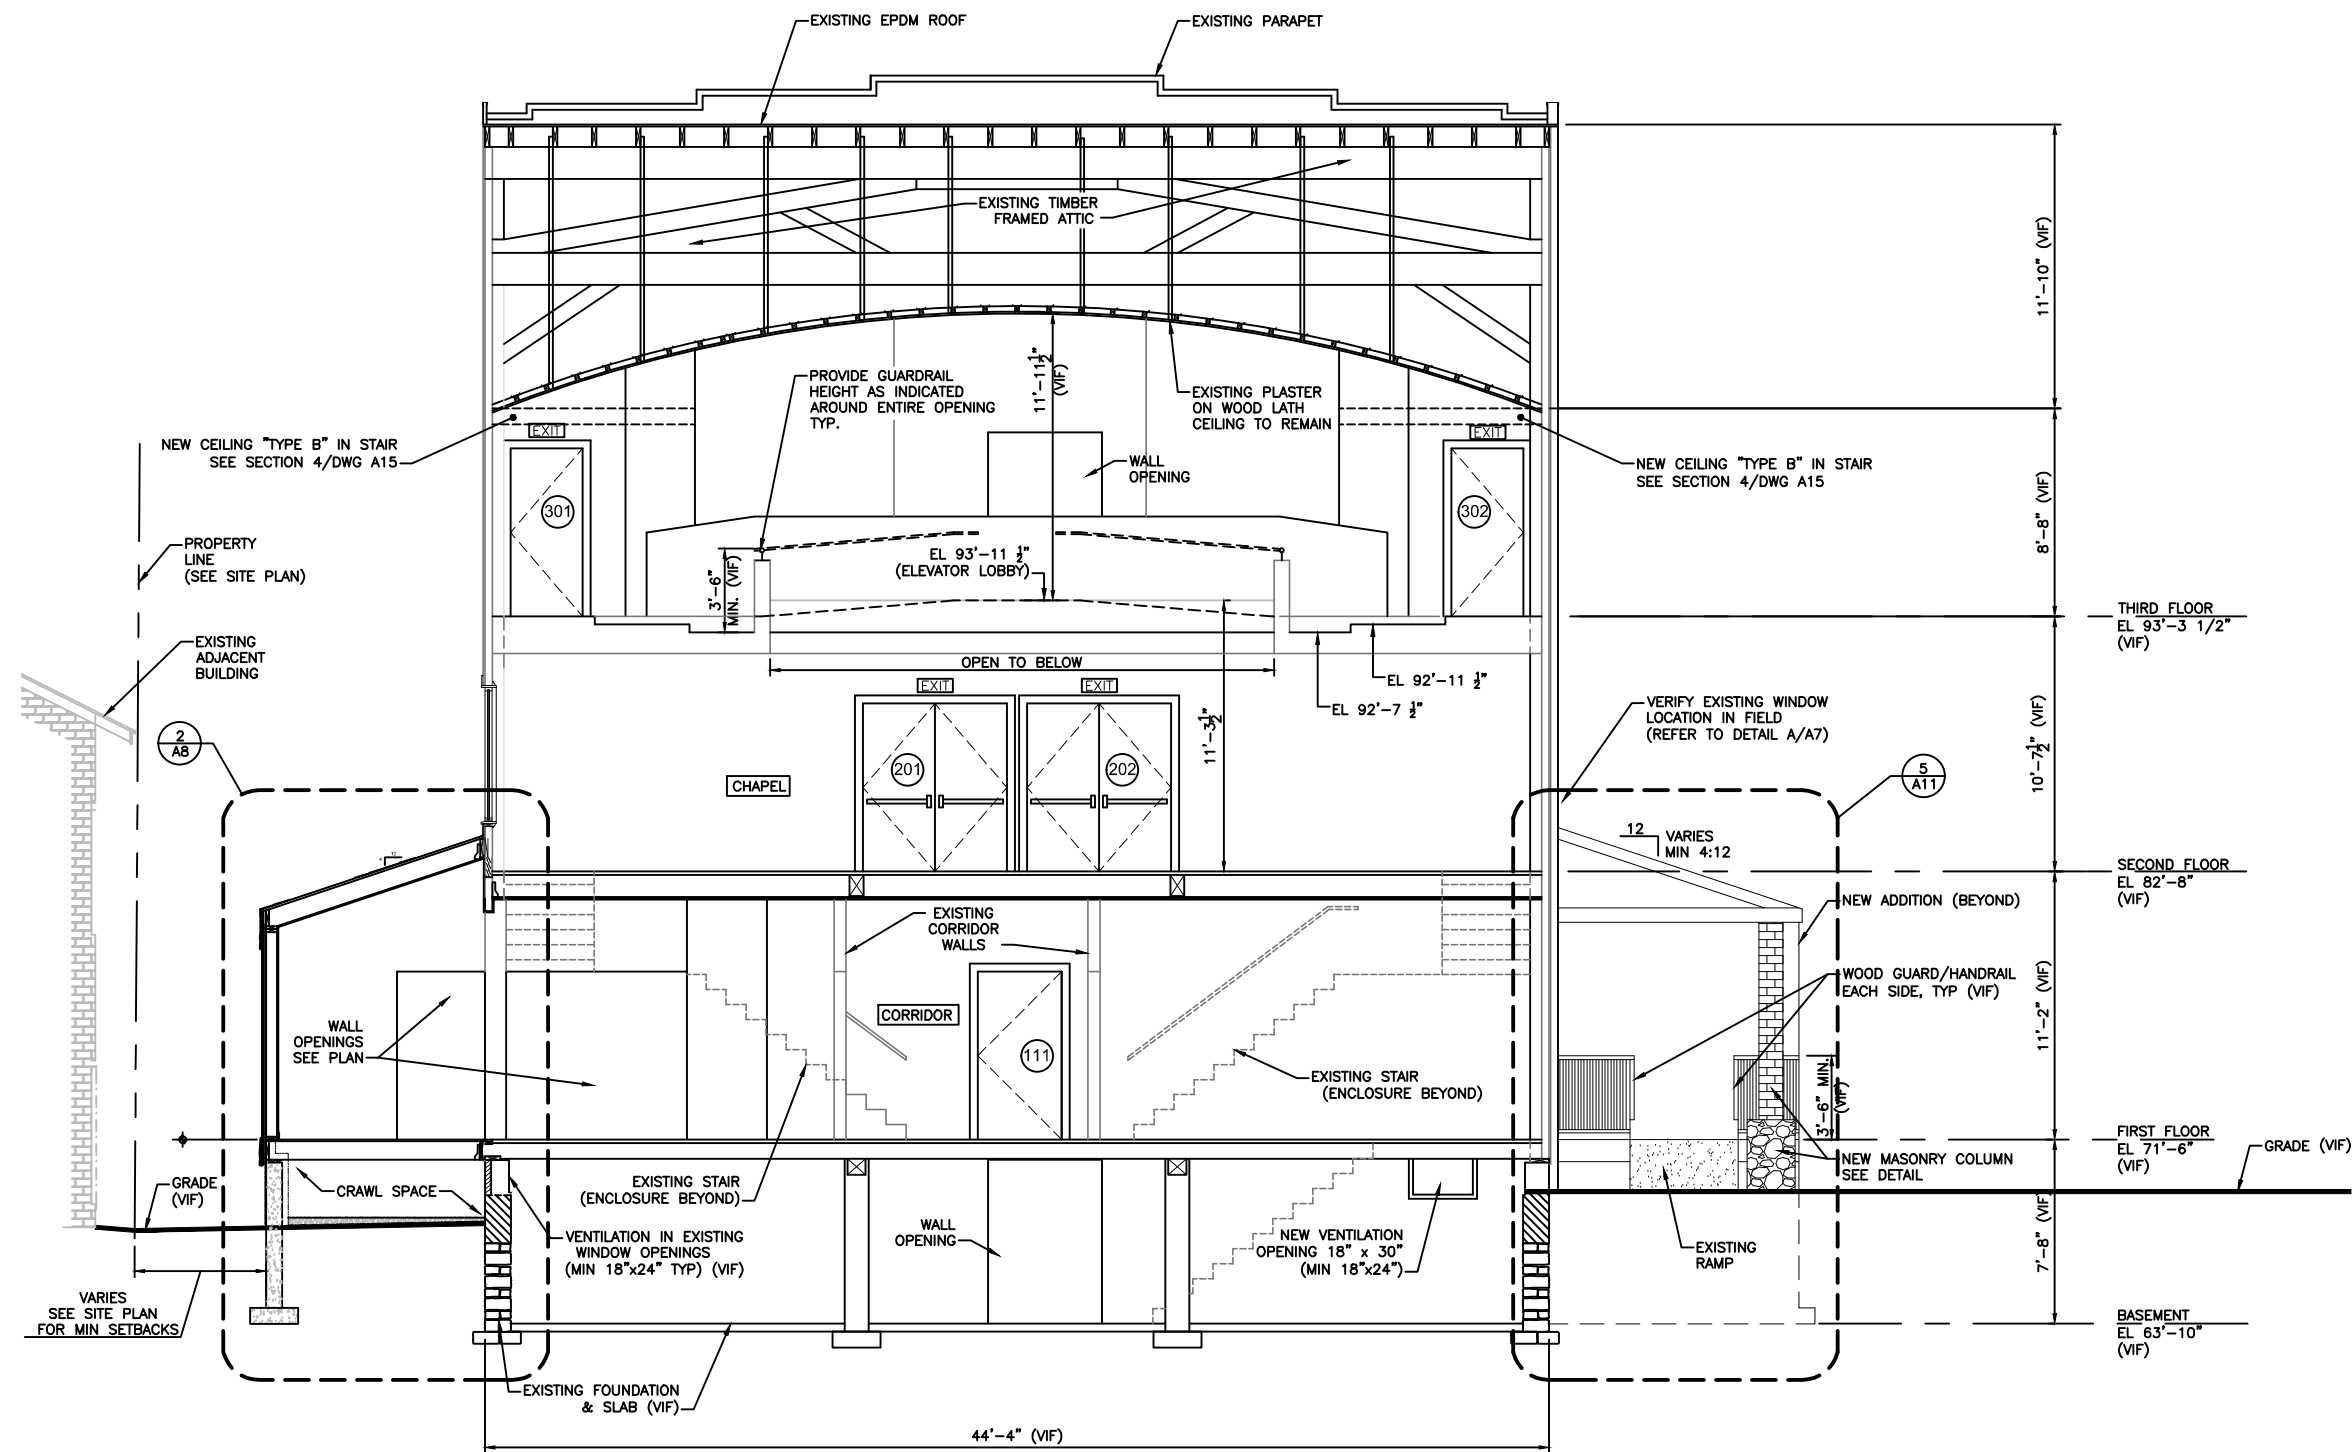

SECTION A
 1/4" = 1'-0"

ETZ CHAIM SYNAGOGUE
 267 CONGRESS STREET
 PORTLAND, MAINE
 BUILDING SECTION