
 


LEGEND

- (FT) COMMON PATH OF TRAVEL (IN FEET)
- FIRE ALARM AUDIO/VISUAL
- FIRE ALARM AUDIO/VISUAL (15 CANDELA)
- FIRE EXTINGUISHER (NOTES 6/A0 & 15/LS2)
- EXIT LIGHT ILLUMINATED (UNSWITCHED)
- EMERGENCY BATTERY UNIT (2 HEADS) 6V DC-10.8 WATTS FOR 90 MINUTES
- SPRINKLER TAMPER SWITCH
- SPRINKLER FLOW SWITCH
- SMOKE DETECTOR/HEAT DETECTOR USED FOR ELEVATOR RECALL OR ELEVATOR POWER SHUTDOWN-WILL NOT ACTIVATE BUILDING EVACUATION ALARM SYSTEM

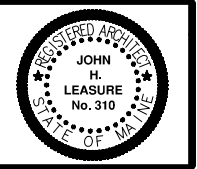

REV.	DATE	STATUS
1	1-18-13	CHANGE SIDE ADDITION FOOTPRINT & RELOCATE STAIR
2	4-8-13	STATE FIRE MARSHAL SUBMISSION
3	4-25-13	ISSUED FOR PERMIT
4	7-02-13	REVISED
5	7-10-13	REVISED

JOHN H. LEASURE ARCHITECT, INC.
 6 Q STREET
 SOUTH PORTLAND, MAINE 04106



ENTIRE BUILDING SPRINKLERED PER NFPA 13

FTZ CHAIM SYNAGOGUE
267 CONGRESS STREET
PORTLAND, MAINE

LIFE SAFETY THIRD FLOOR PLAN

