

WALLS SHALL BE 2x6 @ 16" O.C. STUD WALLS W/2x6 SOLID BLOCKING AT SHEATHING PANEL EDGES. PROVIDE 2x6 BOTTOM PLATE FASTENED TO SOLID BLOCKING (TO BE INSTALLED IN FLOOR SYSTEM BELOW) W/2-16d NAILS @ 8" O.C. STAGGER OR P.T. PLATES ON TOP OF CONCRETE WALLS FASTENED TO CONCRETE W/ANCHOR BOLTS AS SPECIFIED. PROVIDE 2-2x6 TOP PLATE FASTENED TO SOLID BLOCKING (TO BE INSTALLED IN FLOOR SYSTEM ABOVE) W/(2)12GA x 5" LONG WOOD SCREWS @ 12" O.C.. PROVIDE 3/4" THICK APA RATED EXTERIOR SHEATHING ON ONE SIDE OF ALL FASTENED W/10d NAILS @ 4" O.C. AT PANEL EDGES AND 6" O.C. INTERMEDIATE (TYP.)


WALLS SHALL BE 2x6 @ 16" O.C. STUD WALLS W/2x6 SOLID BLOCKING AT SHEATHING PANEL EDGES. PROVIDE 2x6 BOTTOM PLATE FASTENED TO SOLID BLOCKING (TO BE INSTALLED IN FLOOR SYSTEM BELOW) W/2-16d NAILS @ 8" O.C. STAGGER OR P.T. PLATES ON TOP OF CONCRETE WALLS FASTENED TO CONCRETE W/ANCHOR BOLTS AS SPECIFIED. PROVIDE 2-2x6 TOP PLATE FASTENED TO SOLID BLOCKING (TO BE INSTALLED IN FLOOR SYSTEM ABOVE) W/(2)12GA x 5" LONG WOOD SCREWS @ 12" O.C.. PROVIDE 3/4" THICK APA RATED EXTERIOR SHEATHING ON ONE SIDE OF ALL FASTENED W/10d NAILS @ 4" O.C. AT PANEL EDGES AND 6" O.C. INTERMEDIATE (TYP.)

FIRST FLOOR FRAMING PLAN
1/4" = 1'-0"

* * * INDICATES: POST AND HOLD DOWN - SEE TIMBER FRAMING NOTE #12 ON DRAWING S0.1

THESE DRAWINGS HAVE BEEN DEVELOPED BY L&L STRUCTURAL ENGINEERING SERVICES, INC. FOR THE TITLED SET ONLY. THE DRAWINGS ARE THE SOLE PROPERTY OF L&L ENGINEERING SERVICES, INC. AND THEY SHALL NOT BE USED, LENT, COPIED OR ALTERED WITHOUT THE WRITTEN CONSENT OF L&L STRUCTURAL ENGINEERING SERVICES, INC.

L & L STRUCTURAL ENGINEERING SERVICES, INC.
SIX Q. STREET
SOUTH PORTLAND, MAINE 04106
PHONE: (207) 767-4830
FAX: (207) 799-5432

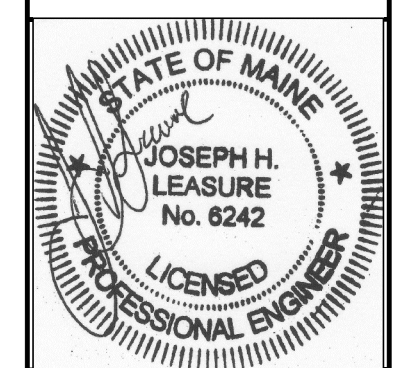

rev.	date	description	designed by	checked by	scale	date	plot date	project #
A	4-26-13	FOR PERMIT ONLY	JHL	JHL	AS NOTED	4-26-13	4-26-13	2012-039

ETZ CHAIM SYNAGOGUE - ADDITIONS & RENOVATIONS
267 CONGRESS STREET
PORTLAND, MAINE
FIRST FLOOR FRAMING PLAN

S3.1