


- LEGEND**
- (FT) COMMON PATH OF TRAVEL (IN FEET)
 - ▽ FIRE ALARM AUDIOVISUAL
 - ▽ (16) FIRE ALARM AUDIOVISUAL (16 CANDELA)
 - ⊗ EXT LIGHT ILLUMINATED (UNSWITCHED)
 - ⊕ EMERGENCY BATTERY UNIT (2 HEADS) BY DC-10.8 WATTS FOR 90 MINUTES
 - ⊙ PHOTOELECTRIC SMOKE DETECTOR
 - MANUAL PULL STATION

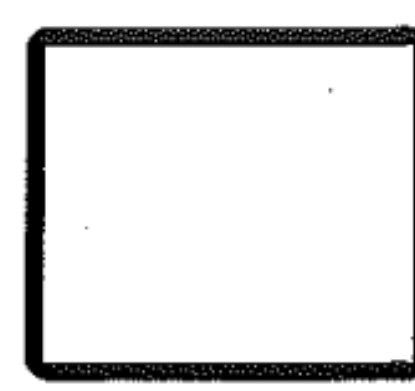

REV.	DATE	STATUS
1	1-18-13	CHANGE SEE ADDITION FOOTPRINT & REDUCE STAIR
2	4-8-13	ISSUE FIRE MARSHAL SUBMISSION
3	4-25-13	ISSUED FOR PERMIT

FA-03 2nd Floor Fire Alarm

Protection 1
 Scott Dana, Certified Engineering Technician, NICET IV Cert. #11660
 10 Manuel Drive, Portland, Maine 04103 (207) 347-5327 5/13/14

ENTIRE BUILDING SPRINKLERED PER NFPA 13

ETZ CHAIM SYNAGOGUE
 207 CONGRESS STREET
 PORTLAND, MAINE
 LIFE SAFETY SECOND FLOOR PLAN

JOHN H. LEASURE ARCHITECT, INC.
 6 O STREET
 SOUTH PORTLAND, MAINE 04106

LS3