


- | EXISTING | PROPOSED |
|----------------------------------|-----------------------------|
| --- PROPERTY LINE | --- EASEMENT / LICENSE LINE |
| --- EASEMENT LINE | --- SETBACK LINE |
| --- ROW LINE | --- LIMIT OF WORK LINE |
| ⊙ DECIDUOUS TREE (preserved) | ⊙ DECIDUOUS TREE |
| ⊗ DECIDUOUS TREE (to be removed) | ⊗ SHRUBS |
| — CURB | ▨ PERENNIALS / GROUND COVER |
| — EDGE OF PAVING | ▨ ASPHALT PAVEMENT |
| — BUILDING OUTLINE | ▨ CONCRETE PAVEMENT |
| ⊙ POLE LIGHT | ▨ BRICK PAVEMENT |
| ⊙ FIRE HYDRANT | — EDGE OF PAVING |
| ⊙ MANHOLE | — CURB |
| EM/GM ⊙ ELEC / GAS METER | ▨ CROSSWALK STRIPING |
| ⊙ UTILITY POLE | ⊙ LIGHT |
| ⊙ STREET LIGHT | ⊙ TRAFFIC SIGNAGE |
| ⊙ SIGN | ⊙ CATCH BASIN |
| ⊙ CATCH BASIN | ⊙ SEWER MANHOLE |
| ⊙ DRAIN MANHOLE | ⊙ TRANSFORMER |
| ⊙ WATER VALVE / SHUTOFF | ● BOLLARD |
| — CHAIN LINK FENCE | — CONTOUR LINE |
| — OVERHEAD WIRES | ⊙ SPOT ELEVATION |
| — UNDERGROUND POWER | ⊙ CAPPED IRON ROD SET |
| — WATER LINE | ⊙ CATCH BASIN / FIELD INLET |
| — GAS LINE | ⊙ SEWER MANHOLE |
| — TELEPHONE | ⊙ DRAIN MANHOLE |



CITY OF PORTLAND
APPROVED SITE PLAN
 Subject to Conditions of Approval
 and Standard Conditions

DATE of APPROVAL **November 18, 2017**
 PLANNER **Matthew Grooms**
 PROJECT NO. **2017-217**

CWSARCHITECTS
 ARCHITECTURE | INTERIOR DESIGN
 264 US Route One, Suite 100-2A
 Scarborough, ME 04074
 OFFICE: 207 774 4441 CWSARCH.COM

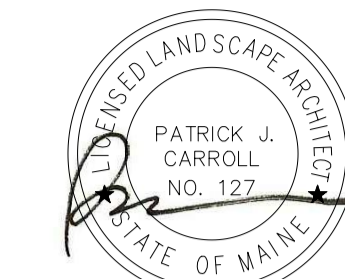

CARROLL ASSOCIATES
 LANDSCAPE ARCHITECTS
 217 COMMERCIAL STREET, STE 200
 PORTLAND, MAINE 04101
 207.772.1552 V. F. 207.772.0712

OWNER
58 BOYD STREET, LP
 14 BAYTER BLVD
 PORTLAND, MAINE 04101

PROJECT
58 BOYD STREET APARTMENTS
 58 BOYD STREET
 PORTLAND, MAINE 04101

AWARDING PROJECT
CONCRETE JOINTING PLAN
 CWS PROJECT NUMBER: 15,021

01.28.2019	ADD CIVIL POST BID
11.27.2018	ADD CIVIL POST BID
11.21.2018	ADD CIVIL POST BID
11.01.2018	ADD CIVIL POST BID
08.31.2018	FOR BIDDING
07.31.2018	20% PROGRESS / PRICING
05.08.2018	1 50% MSHA SUBMISSION

DRAWING NUMBER
 SCALE: AS SHOWN
 DATE: 11/01/2018