

DESIGNER

C VS ARCHITECTS
ARCHITECTURE | INTERIOR DESIGN
264 US ROUTE ONE, SUITE 100-A
SCARBOROUGH, MAINE 04074
207.774.4441
WWW.CWSARCH.COM

OWNER

58 BOYD STREET, LP
14 BAXTER BLVD
PORTLAND, MAINE 04101

PROJECT


58 BOYD STREET APARTMENTS
58 BOYD STREET
PORTLAND, MAINE 04101

DRAWING

FIFTH FLOOR LIFE SAFETY PLAN
CWS PROJECT NUMBER: 15.021

REVISIONS

NO.	DESCRIPTION

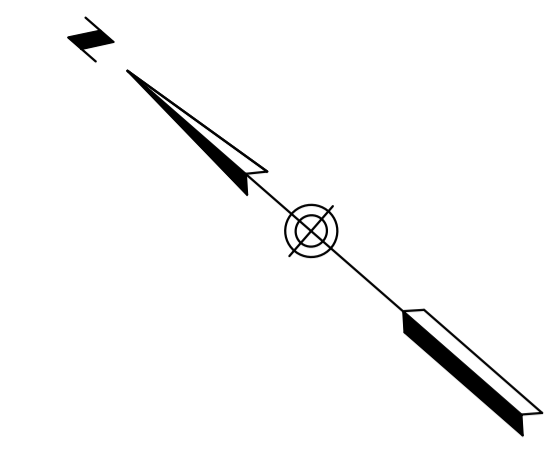

COMMON PATH OF TRAVEL / DEAD END CORRIDOR: 17'-0"

COMMON PATH OF TRAVEL / DEAD END CORRIDOR: 18'-0"


1HR UNIT SEPARATION TYP.

1/2HR CORRIDOR SEPARATION TYP.

* TYPICAL U.N.O: IBC-R2 USE
NFPA NEW APARTMENTS USE

- LIFE SAFETY LEGEND**
- FIRE BARRIERS**
- 1/2 HR FIRE RATED
 - 1 HOUR FIRE RATED
 - 2 HOUR FIRE RATED
- FIRE WALLS**
- 2 HOUR FIRE RATED 2HR-FW
- FIRE PARTITIONS**
- 1 HOUR FIRE RATED 1HR-FP
 - EXIT ACCESS TRAVEL DISTANCE

- NEW DEVICES:**
- DOUBLE-SIDED UNIVERSAL MOUNTED EXIT LIGHT SIGN, UNSWITCHED, PROVIDE DIRECTIONAL ARROWS AS INDICATED ON PLANS
 - DOUBLE-SIDED MOUNTED EXIT LIGHT SIGN/EMERGENCY LIGHT COMBO, UNSWITCHED, PROVIDE DIRECTIONAL ARROWS AS INDICATED ON PLANS
 - RECESSED FIRE EXTINGUISHER CABINET
 - WALL MOUNTED FIRE EXTINGUISHER
 - KNOX BOX
 - FIRE ALARM CONTROL PANEL
 - SELF CONTAINED EMERGENCY LIGHT
 - SMOKE DETECTOR
 - FIRE ALARM AUDIO/VISUAL
 - FIRE ALARM VISUAL STROBE
 - SYSTEM CONNECTED SMOKE DETECTOR, PHOTOELECTRIC TYPE

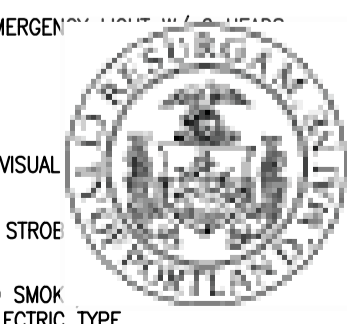

CITY OF PORTLAND APPROVED SITE PLAN
Subject to Conditions of Approval and Standard Conditions

DATE of APPROVAL November 28, 2017
PLANNER Matthew Grooms
PROJECT NO. 2017-217
SCALE: 3/16" = 1'-0"
DATE: 11/01/2018